




D01 SCALE 1/20

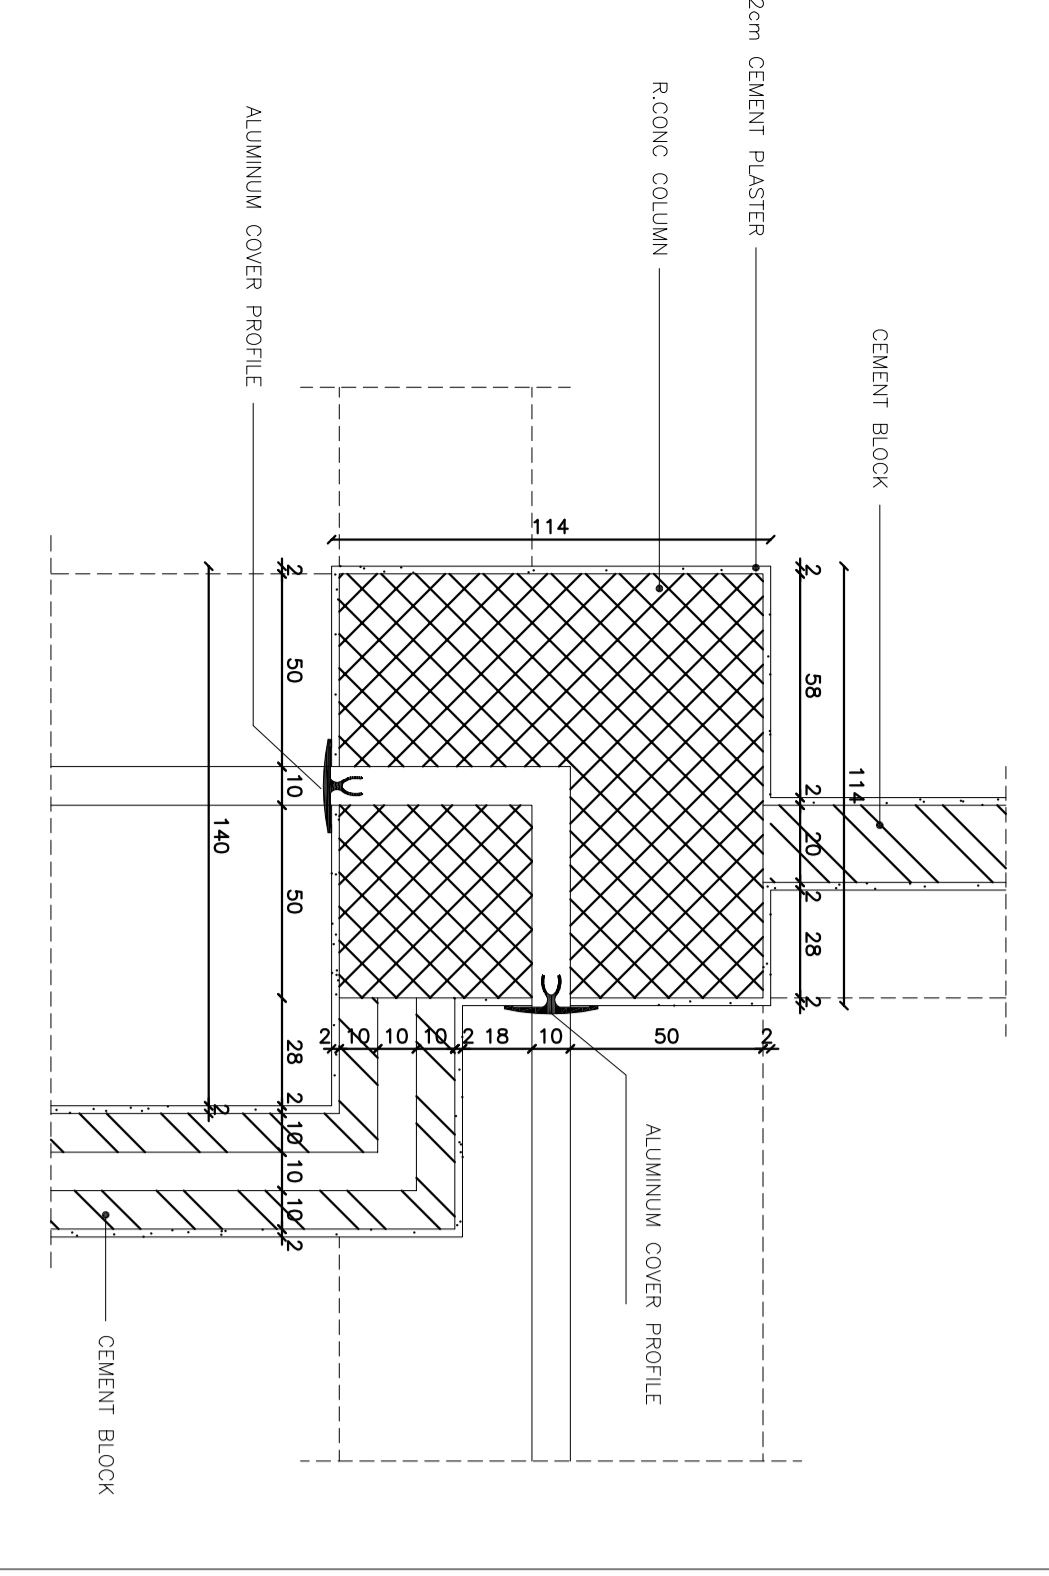


D06 SCALE 1/20

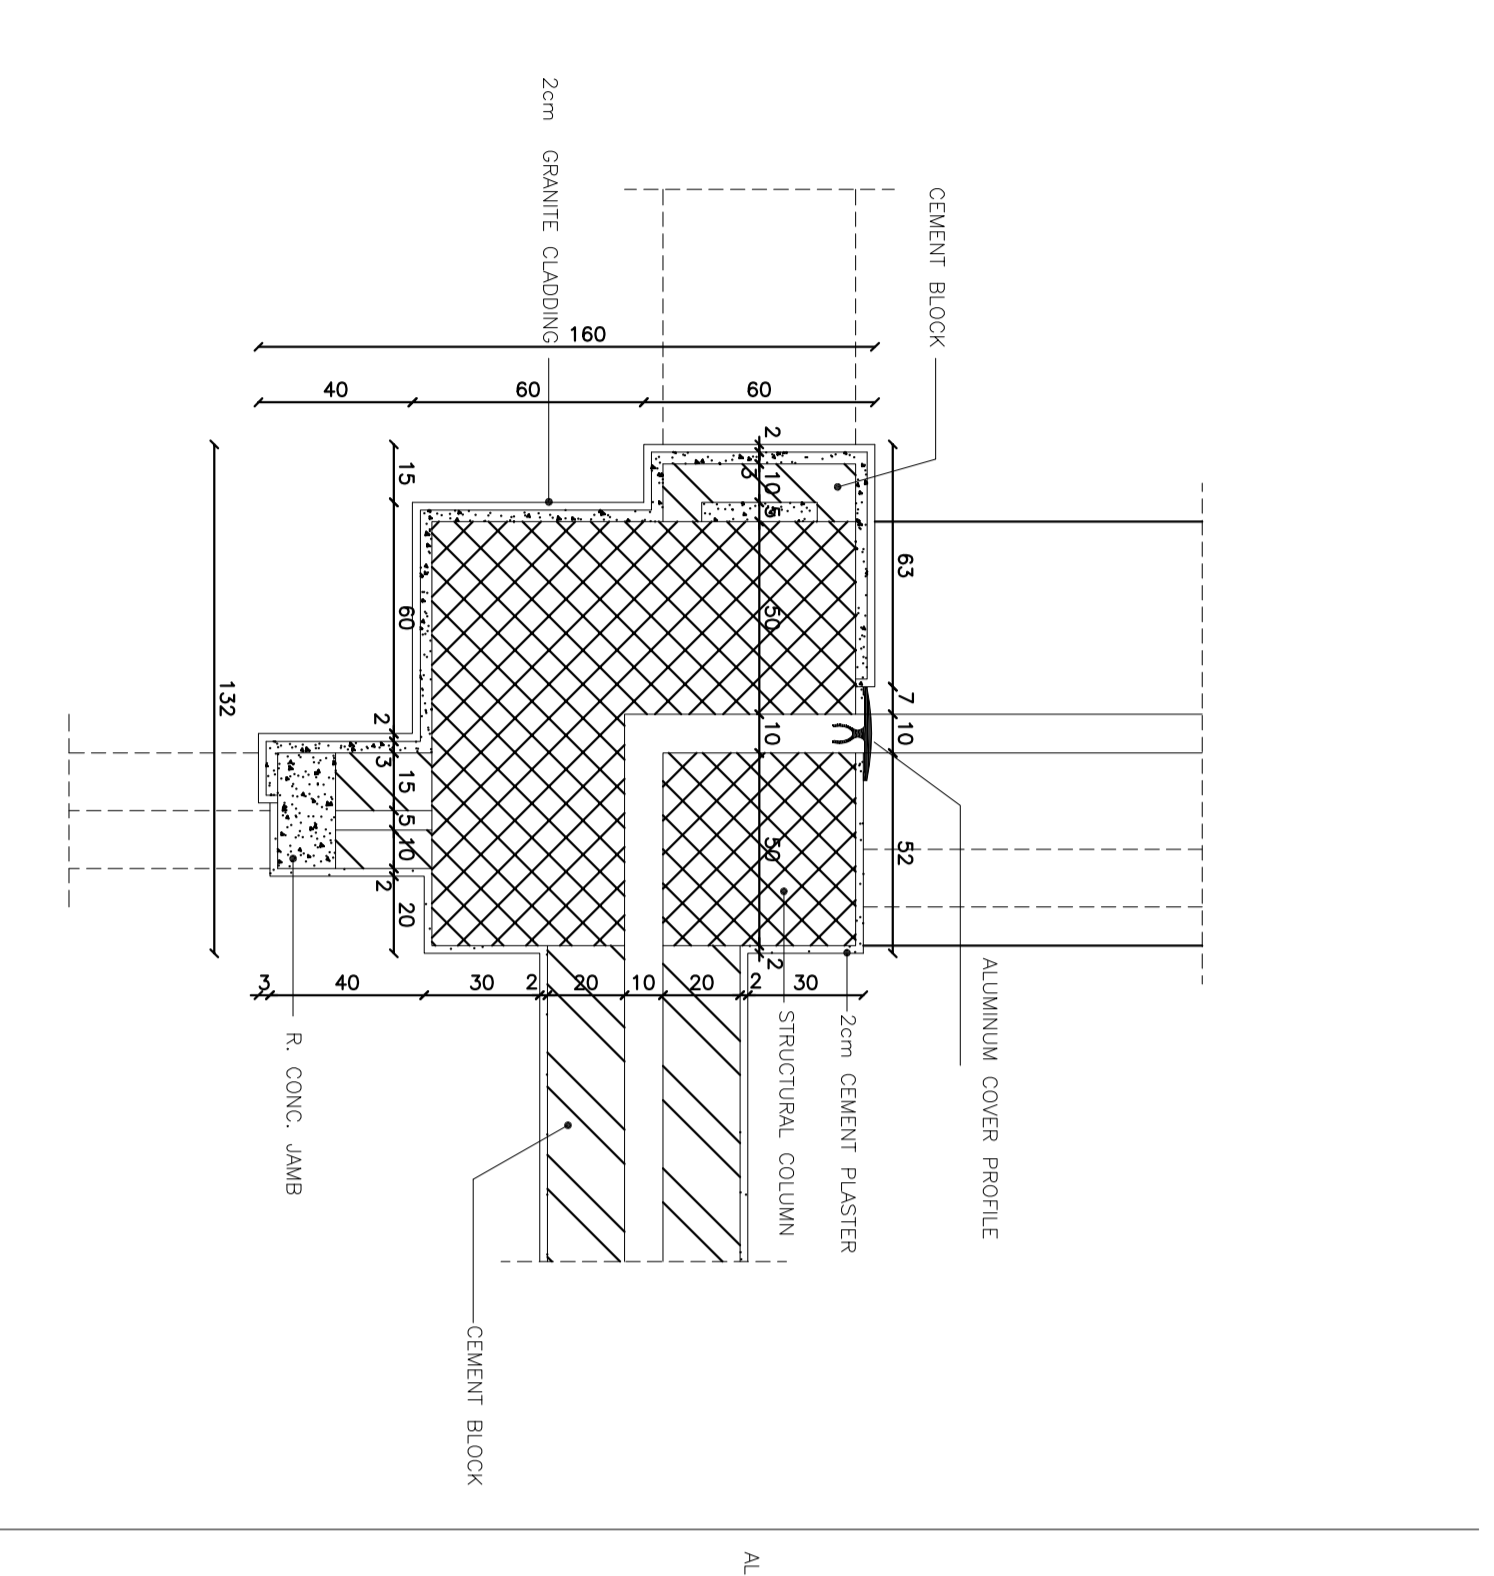


D02 SCALE 1/20

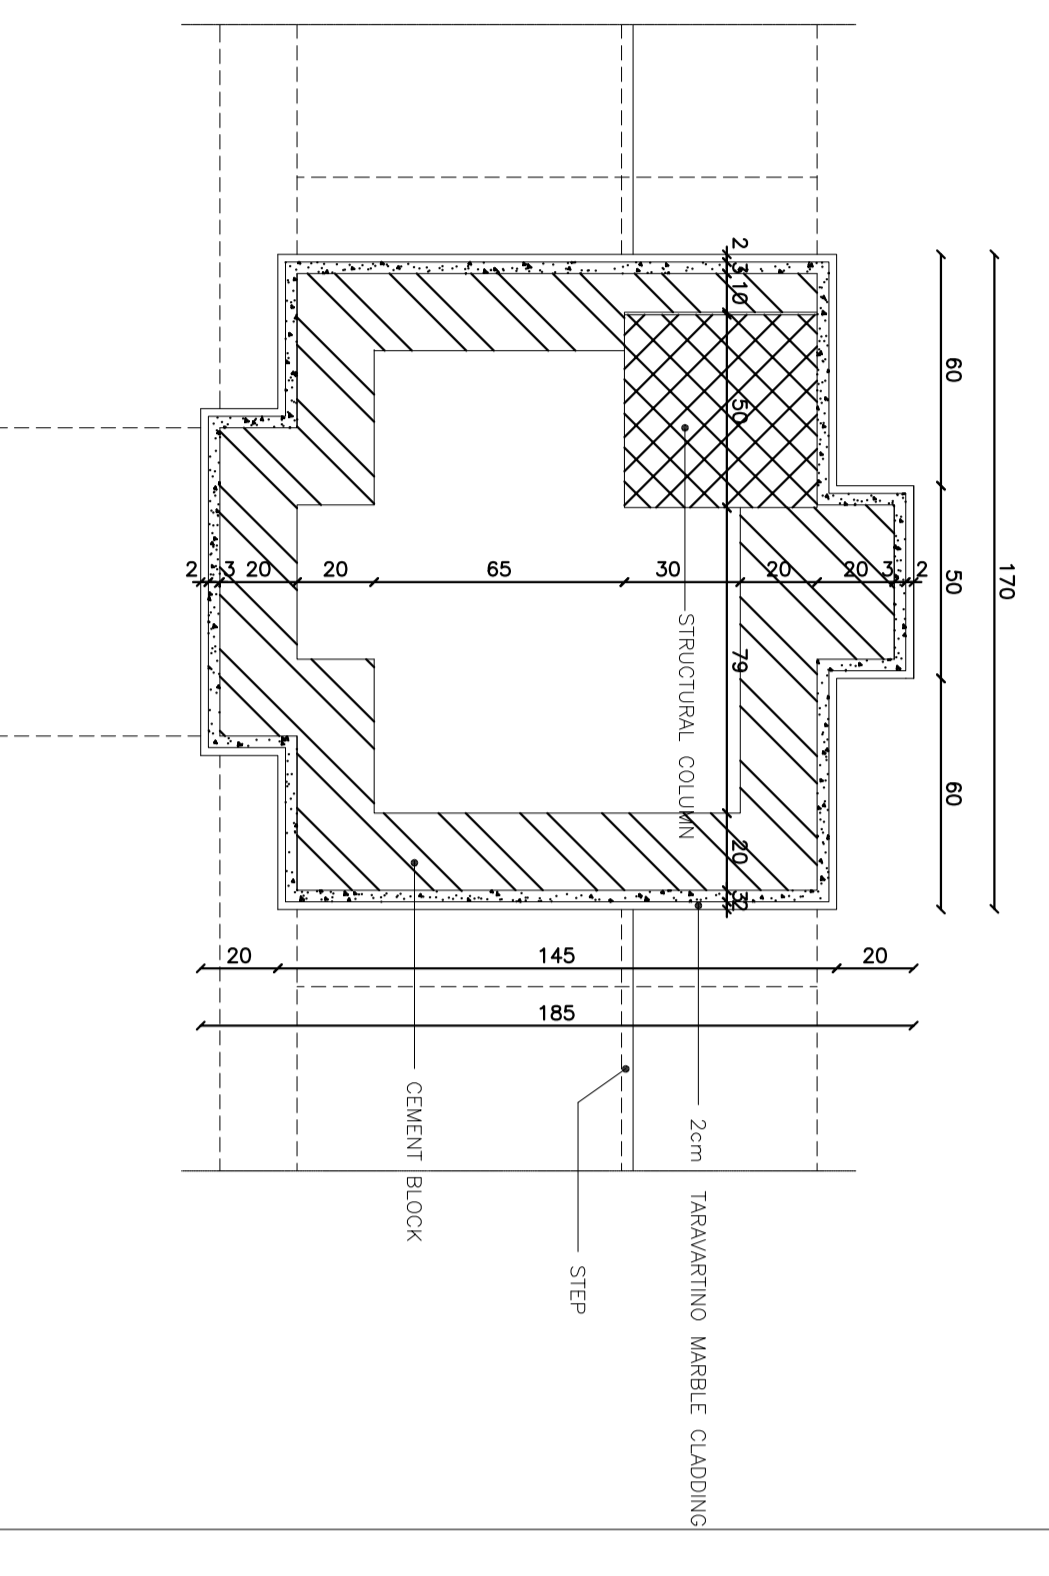


D07 SCALE 1/20

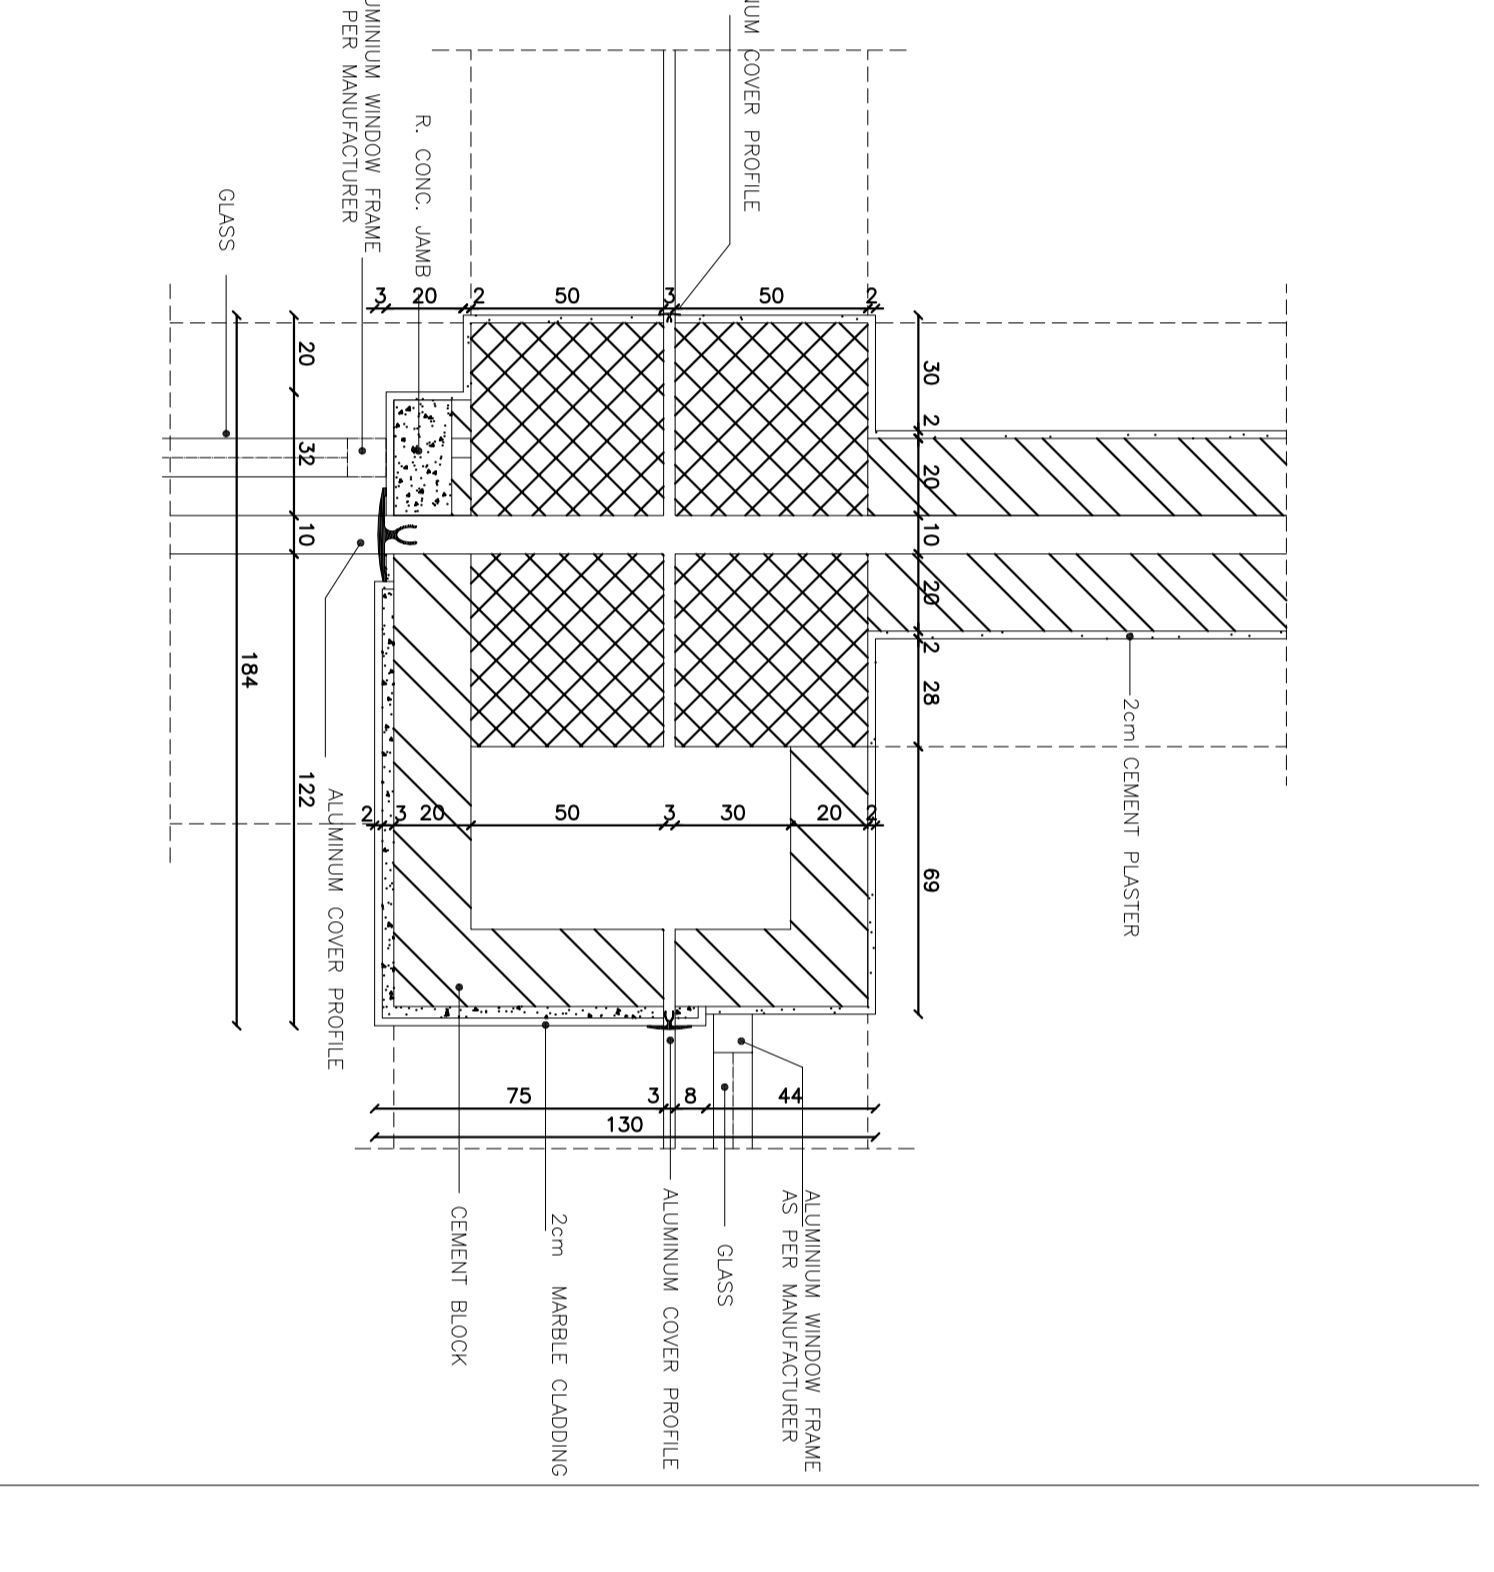


D03 SCALE 1/20

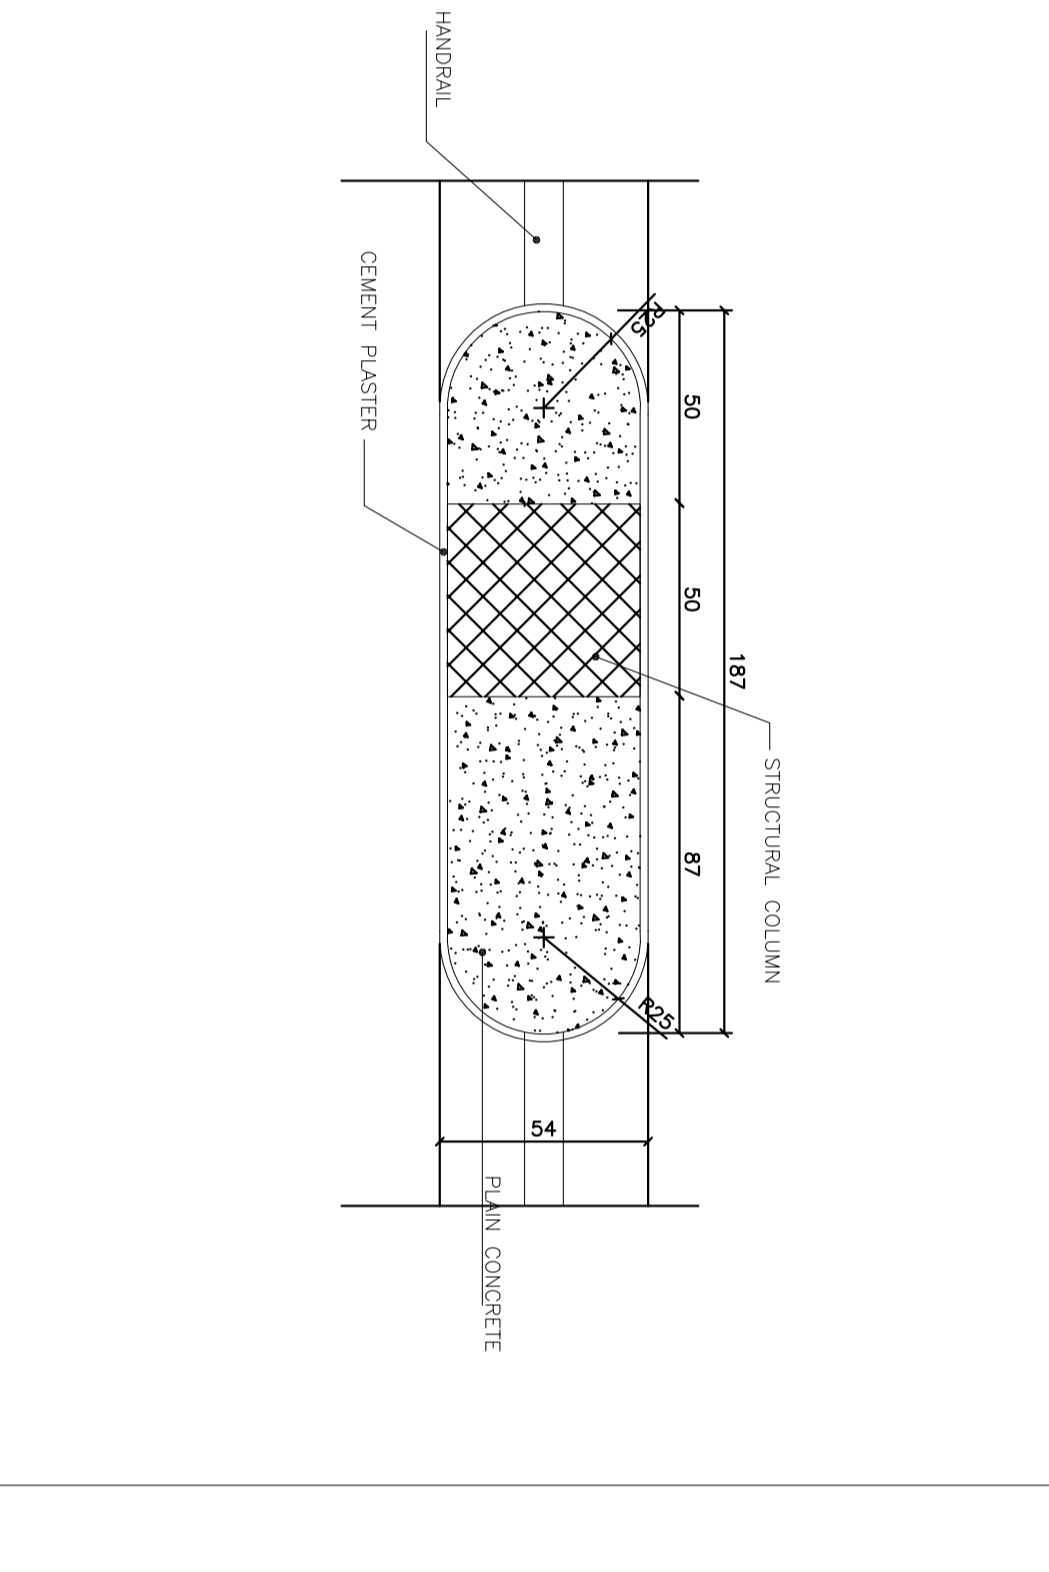


D08 SCALE 1/20

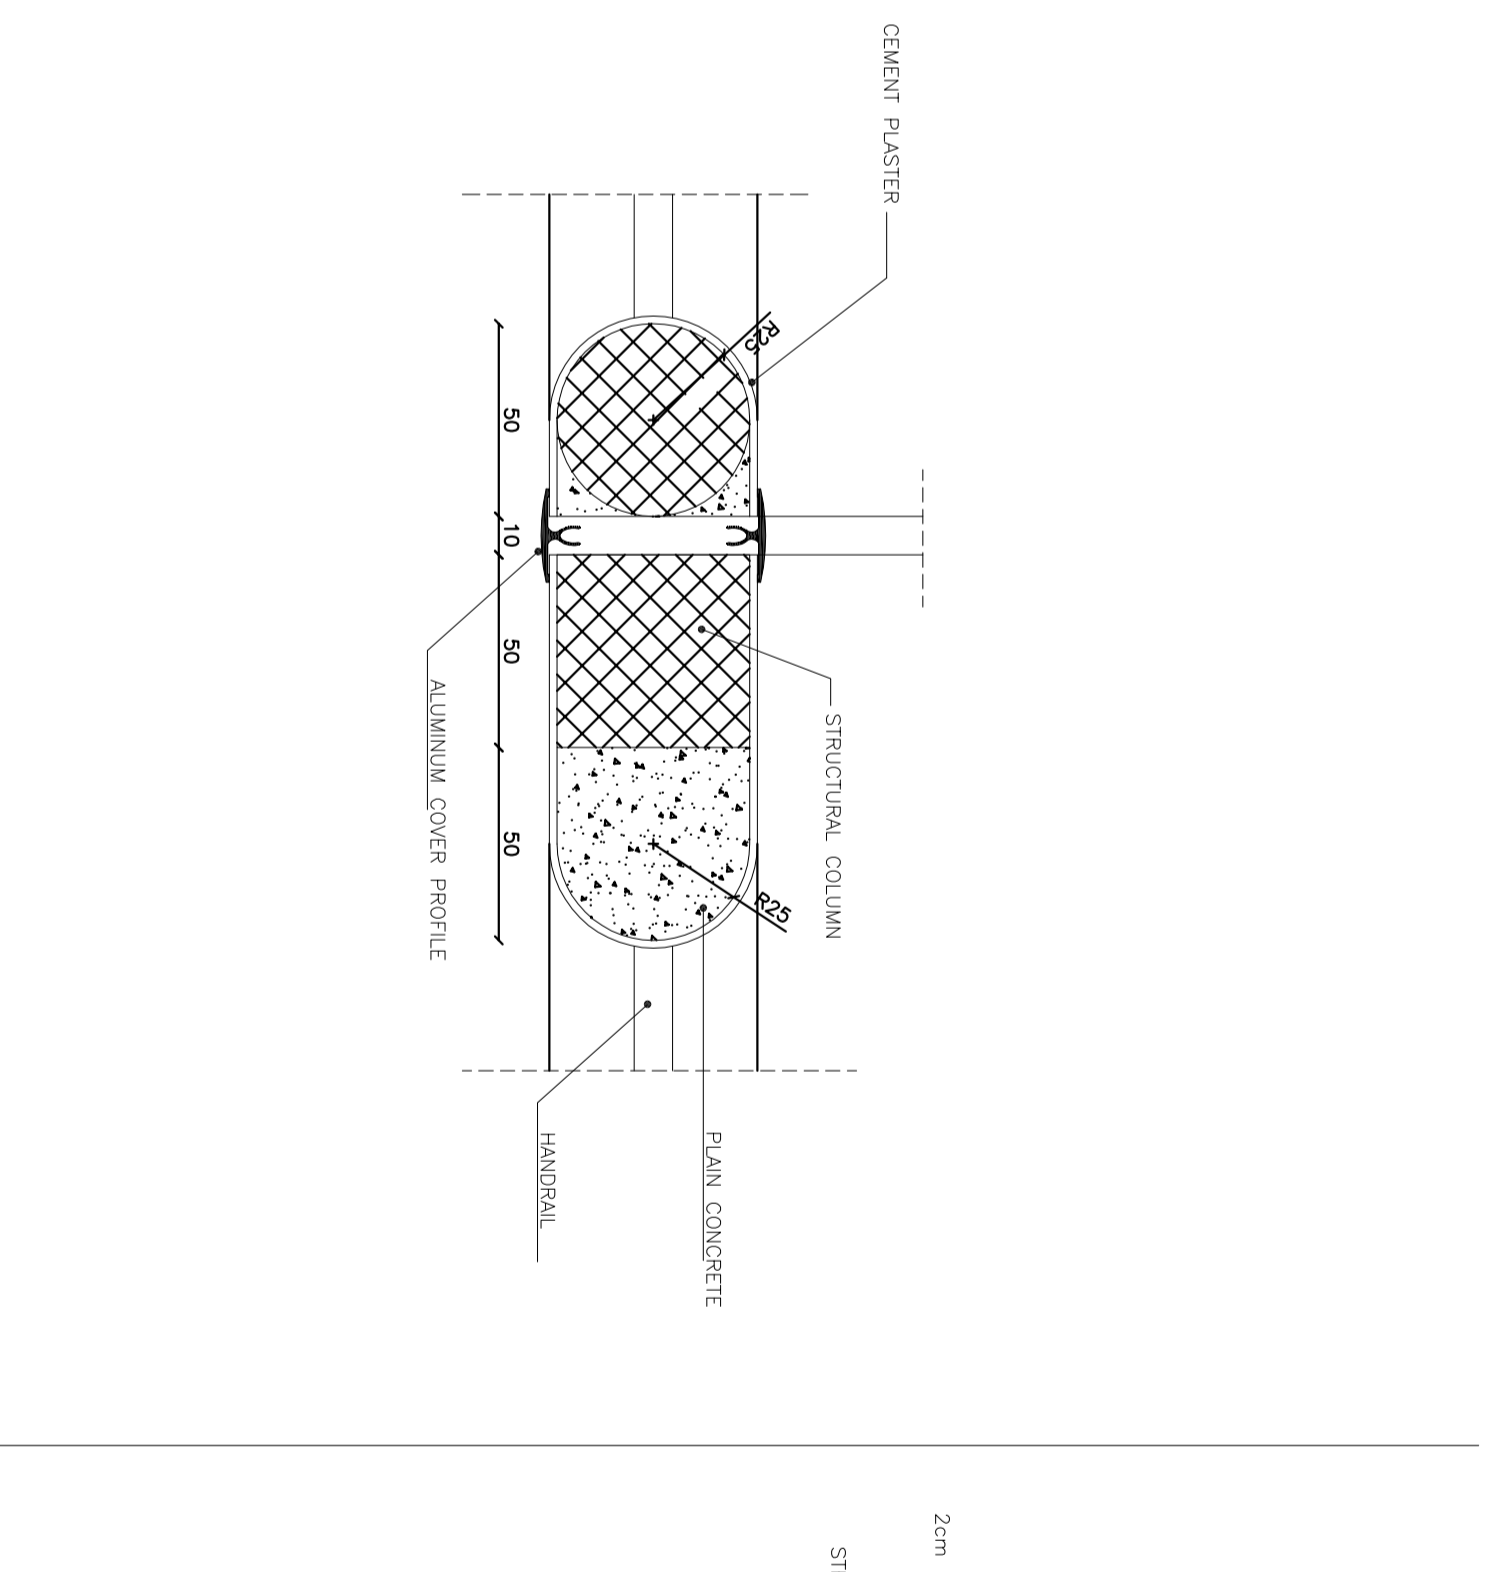


D04 SCALE 1/20

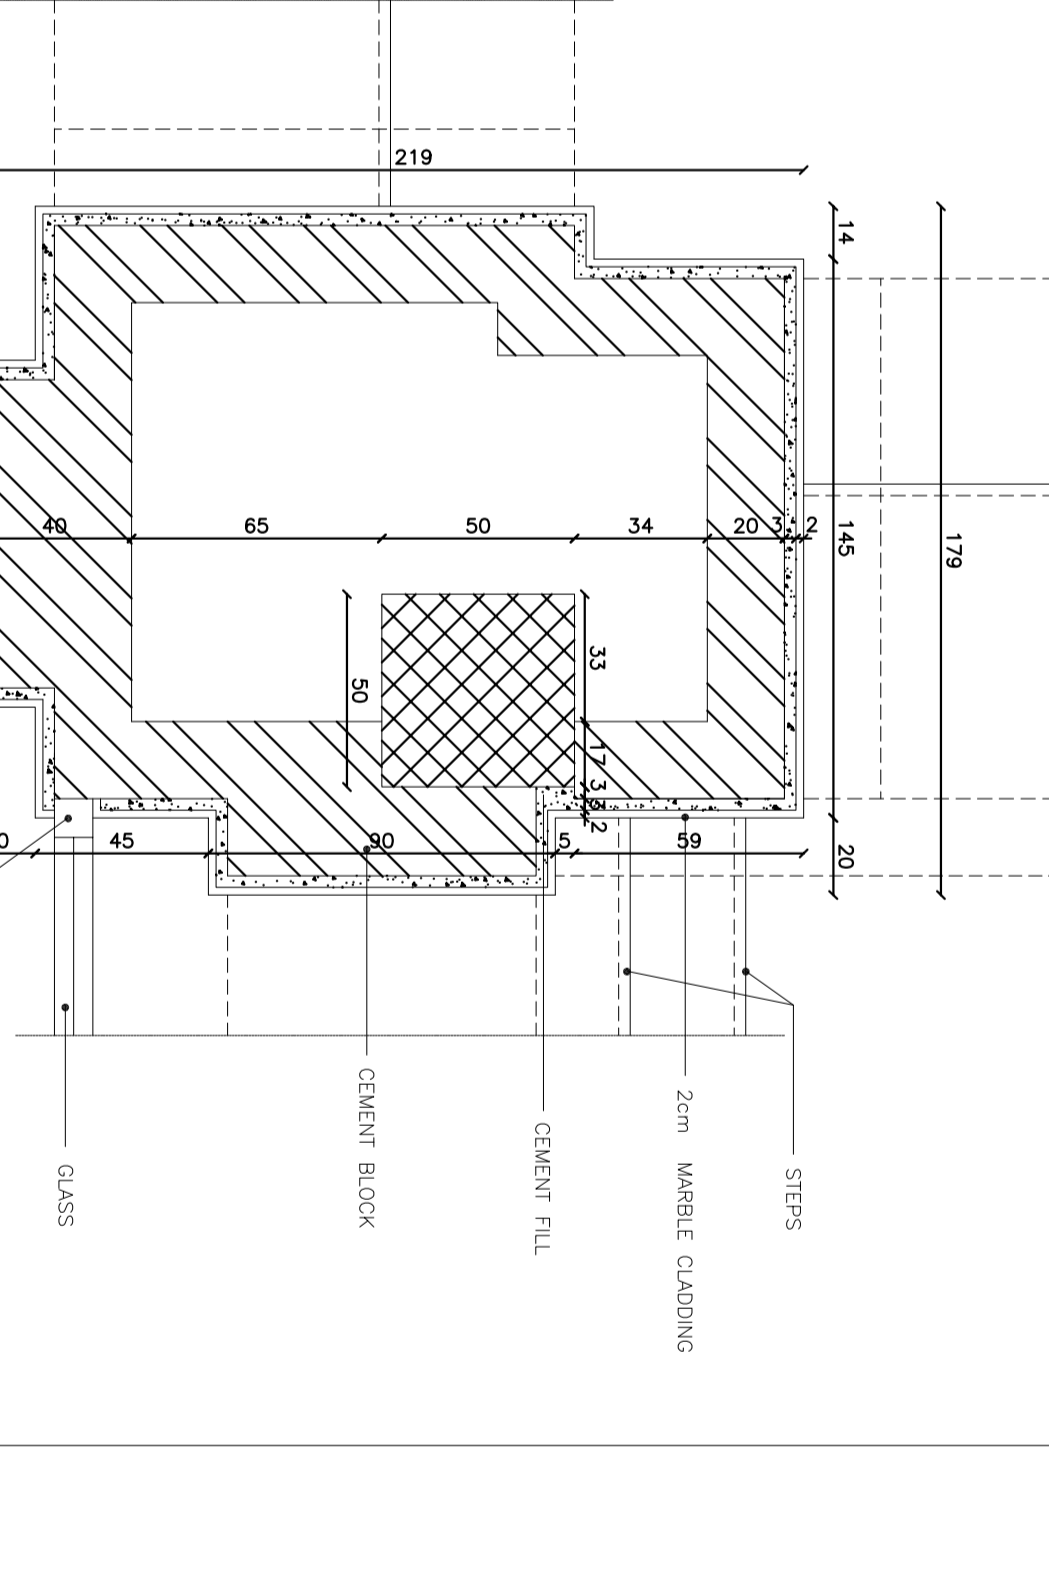


D09 SCALE 1/20

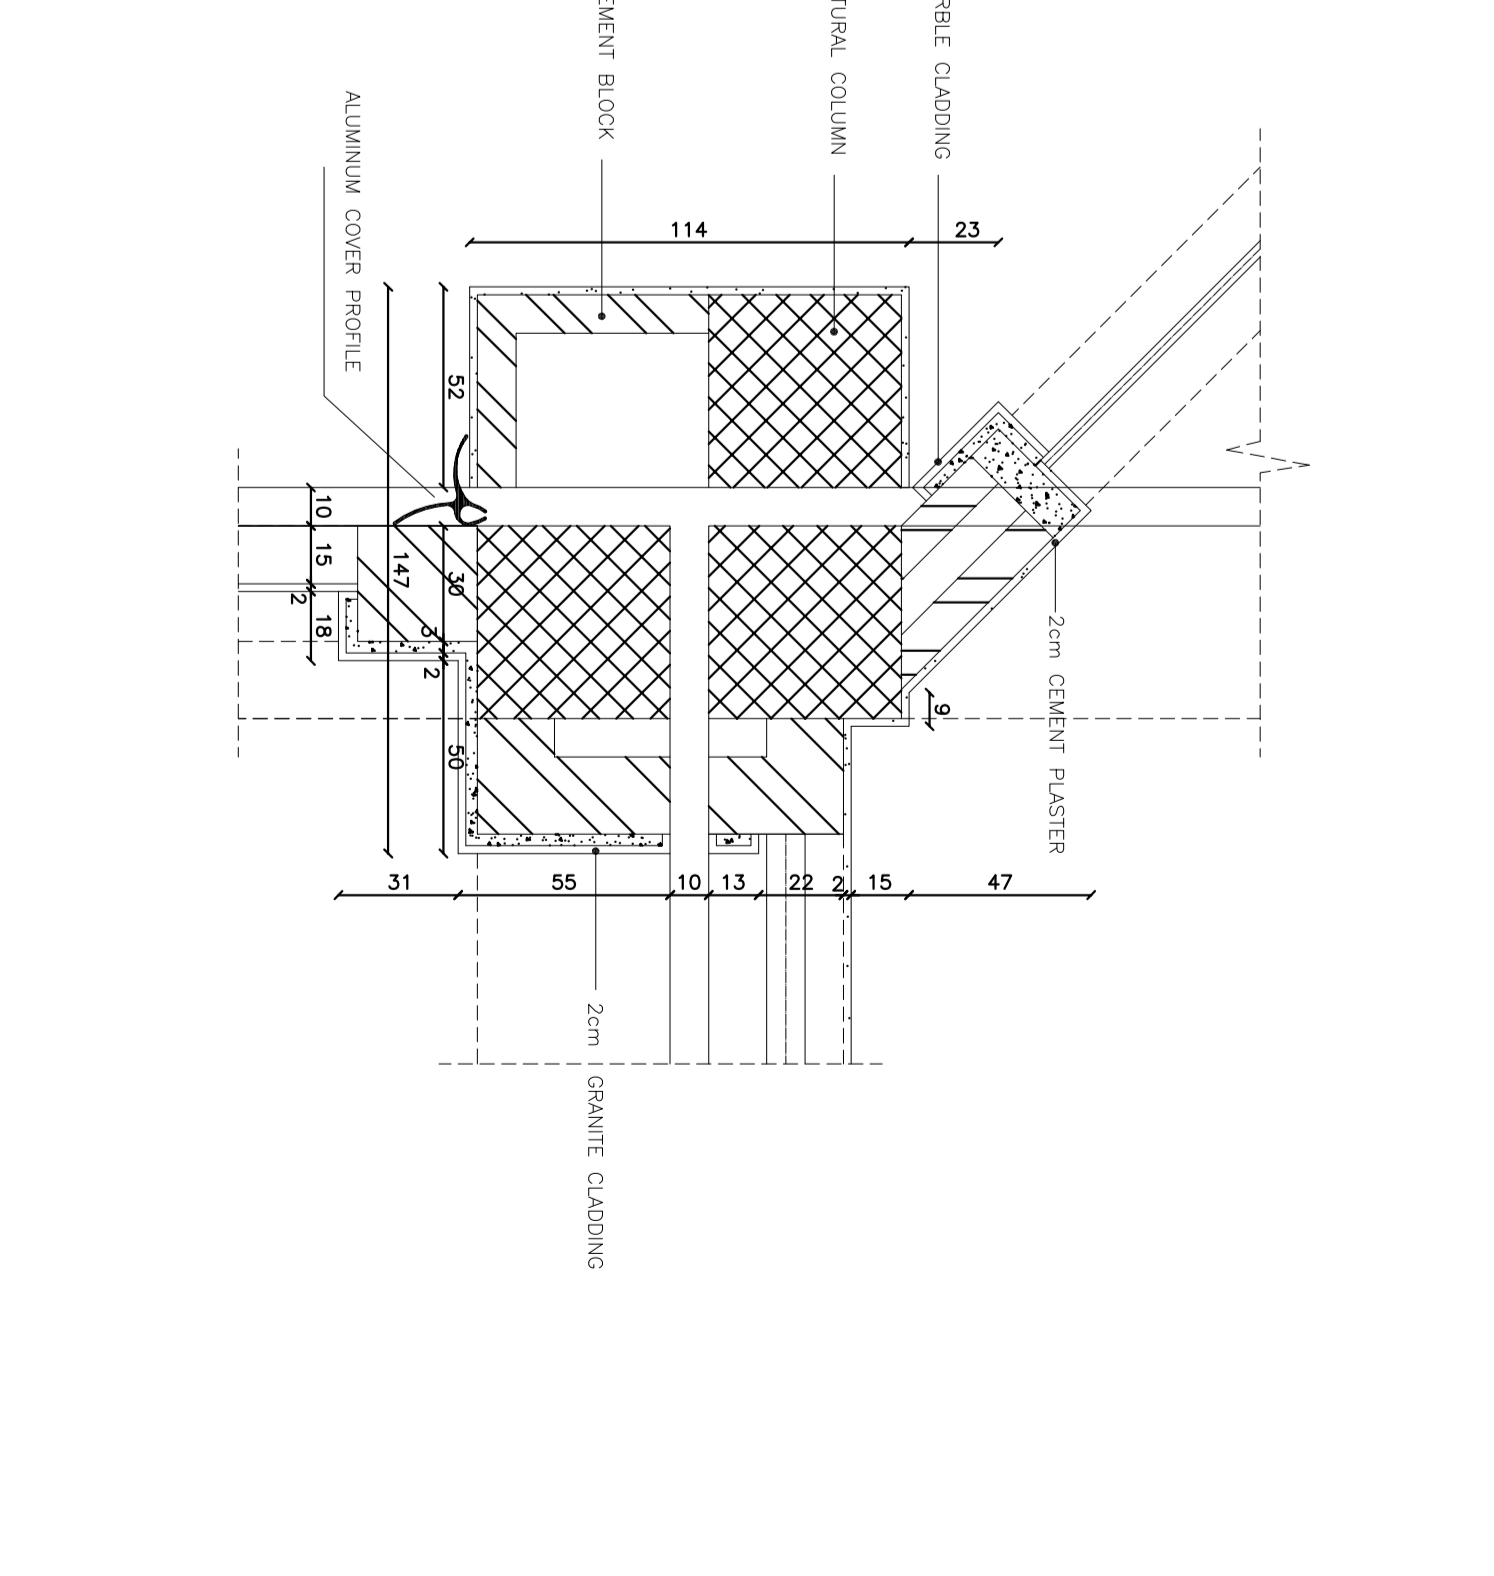


D05 SCALE 1/20

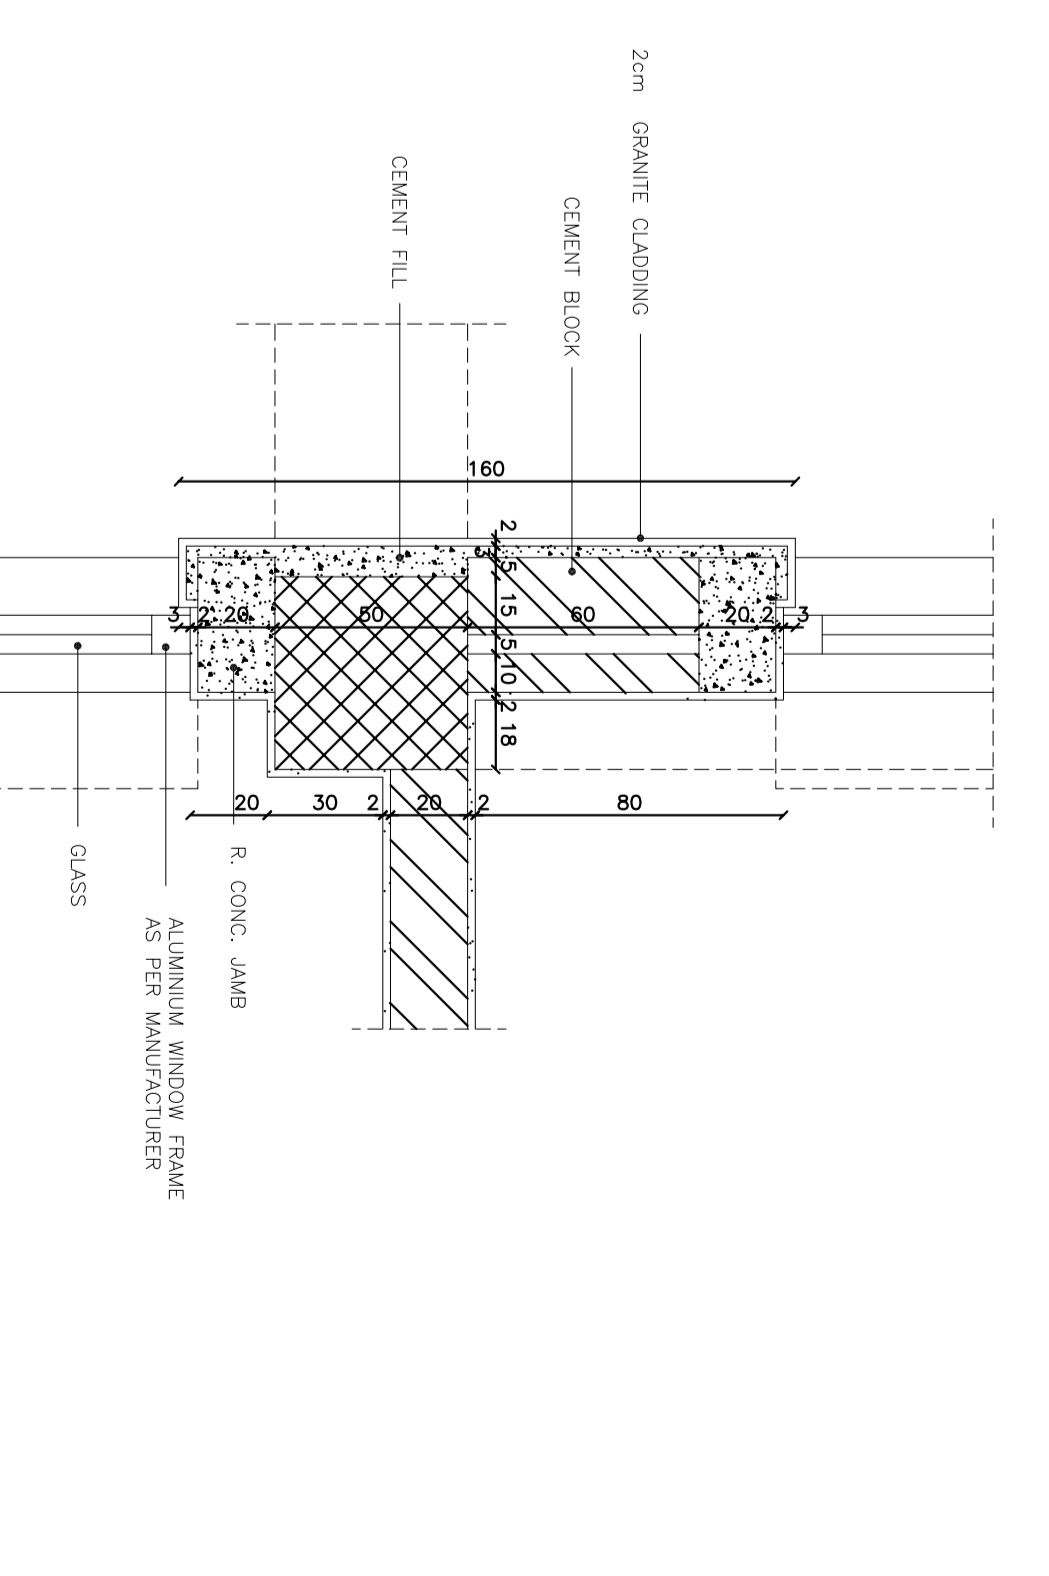


D10 SCALE 1/20

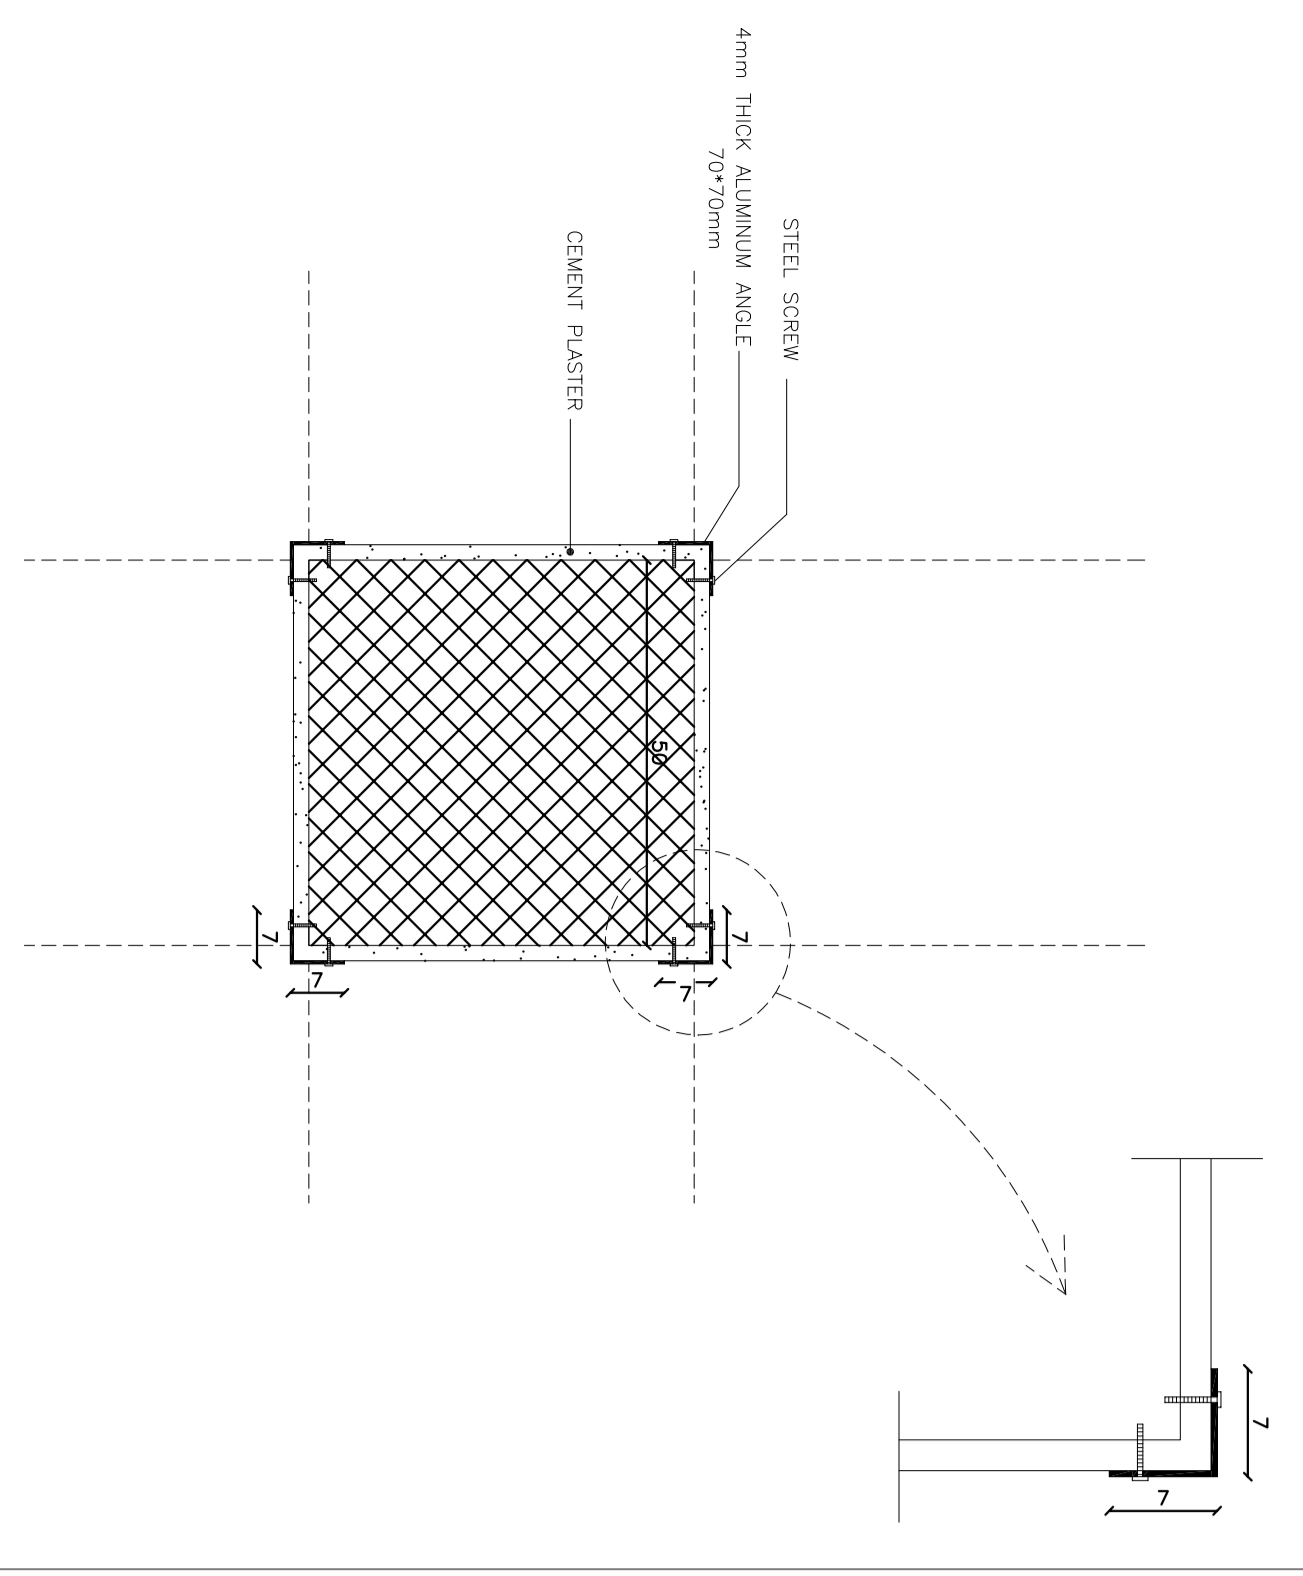


D11 SCALE 1/10

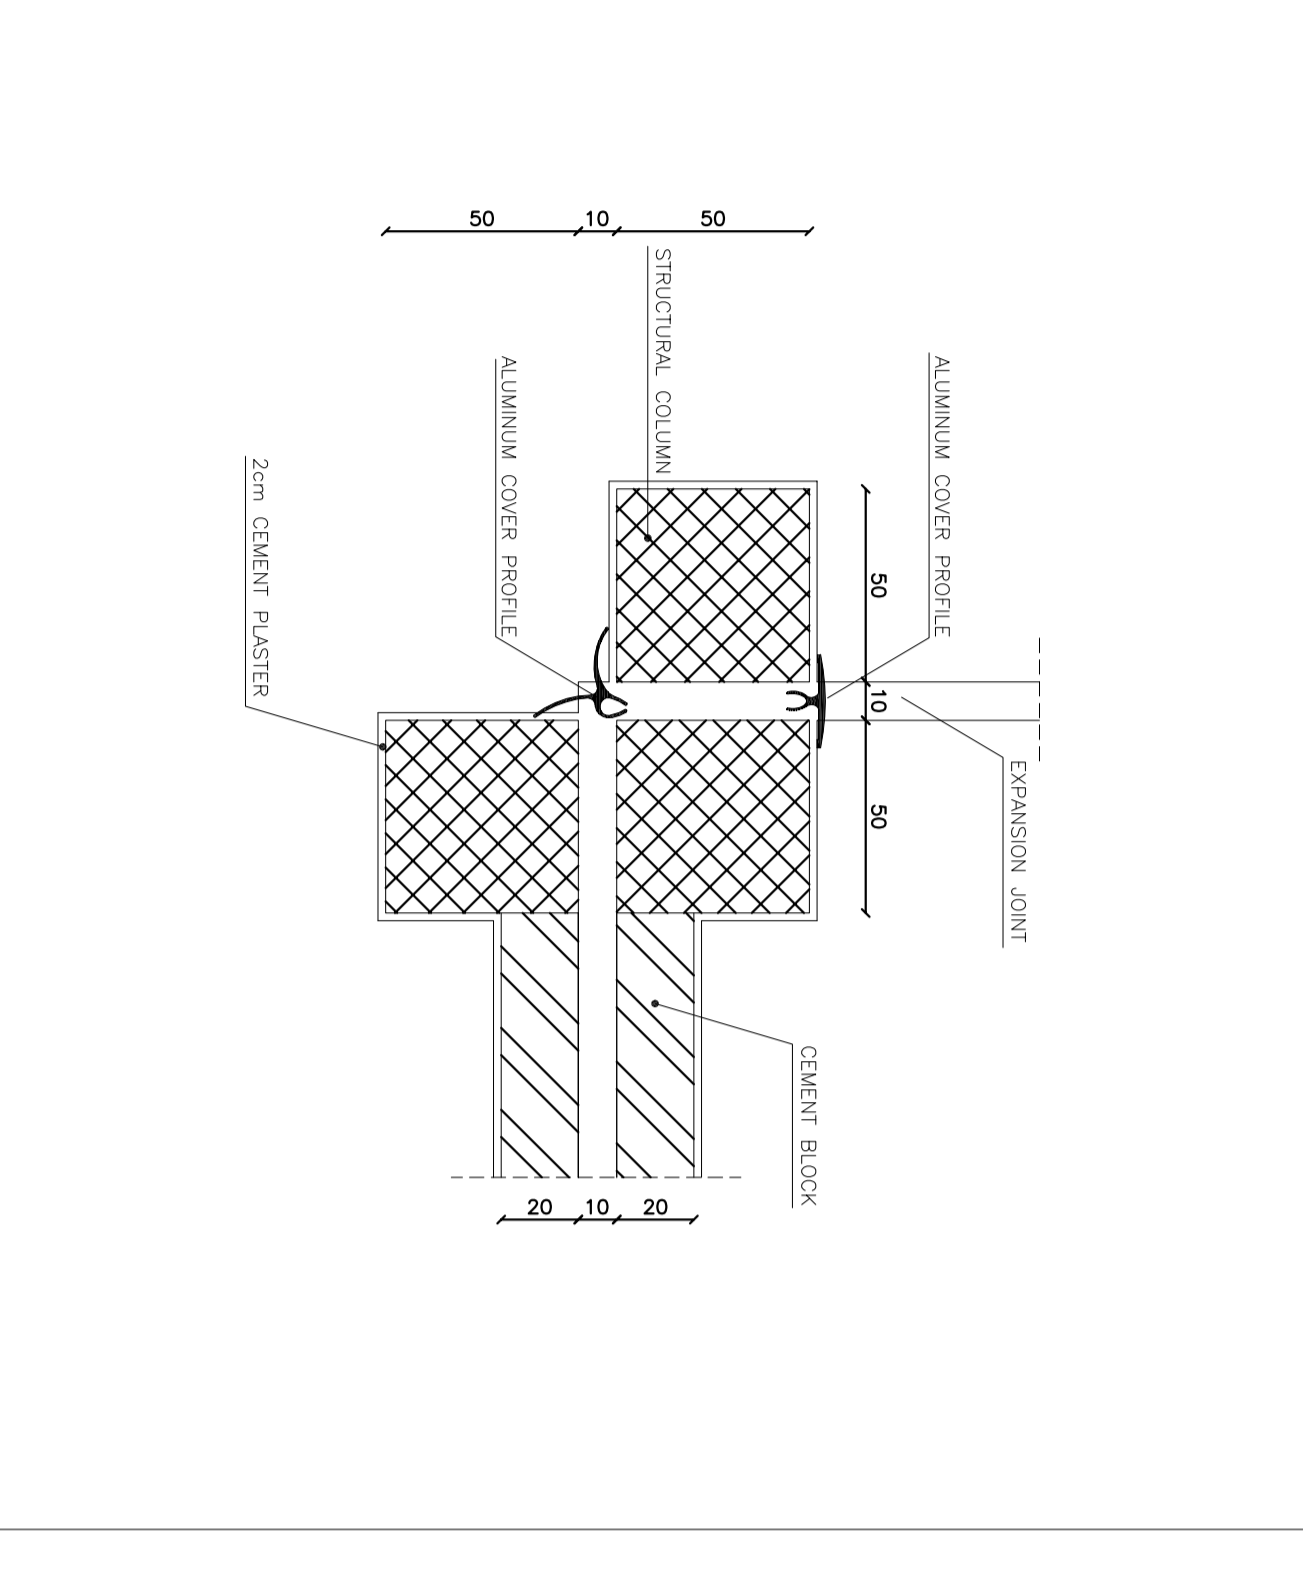


D12 SCALE 1/20

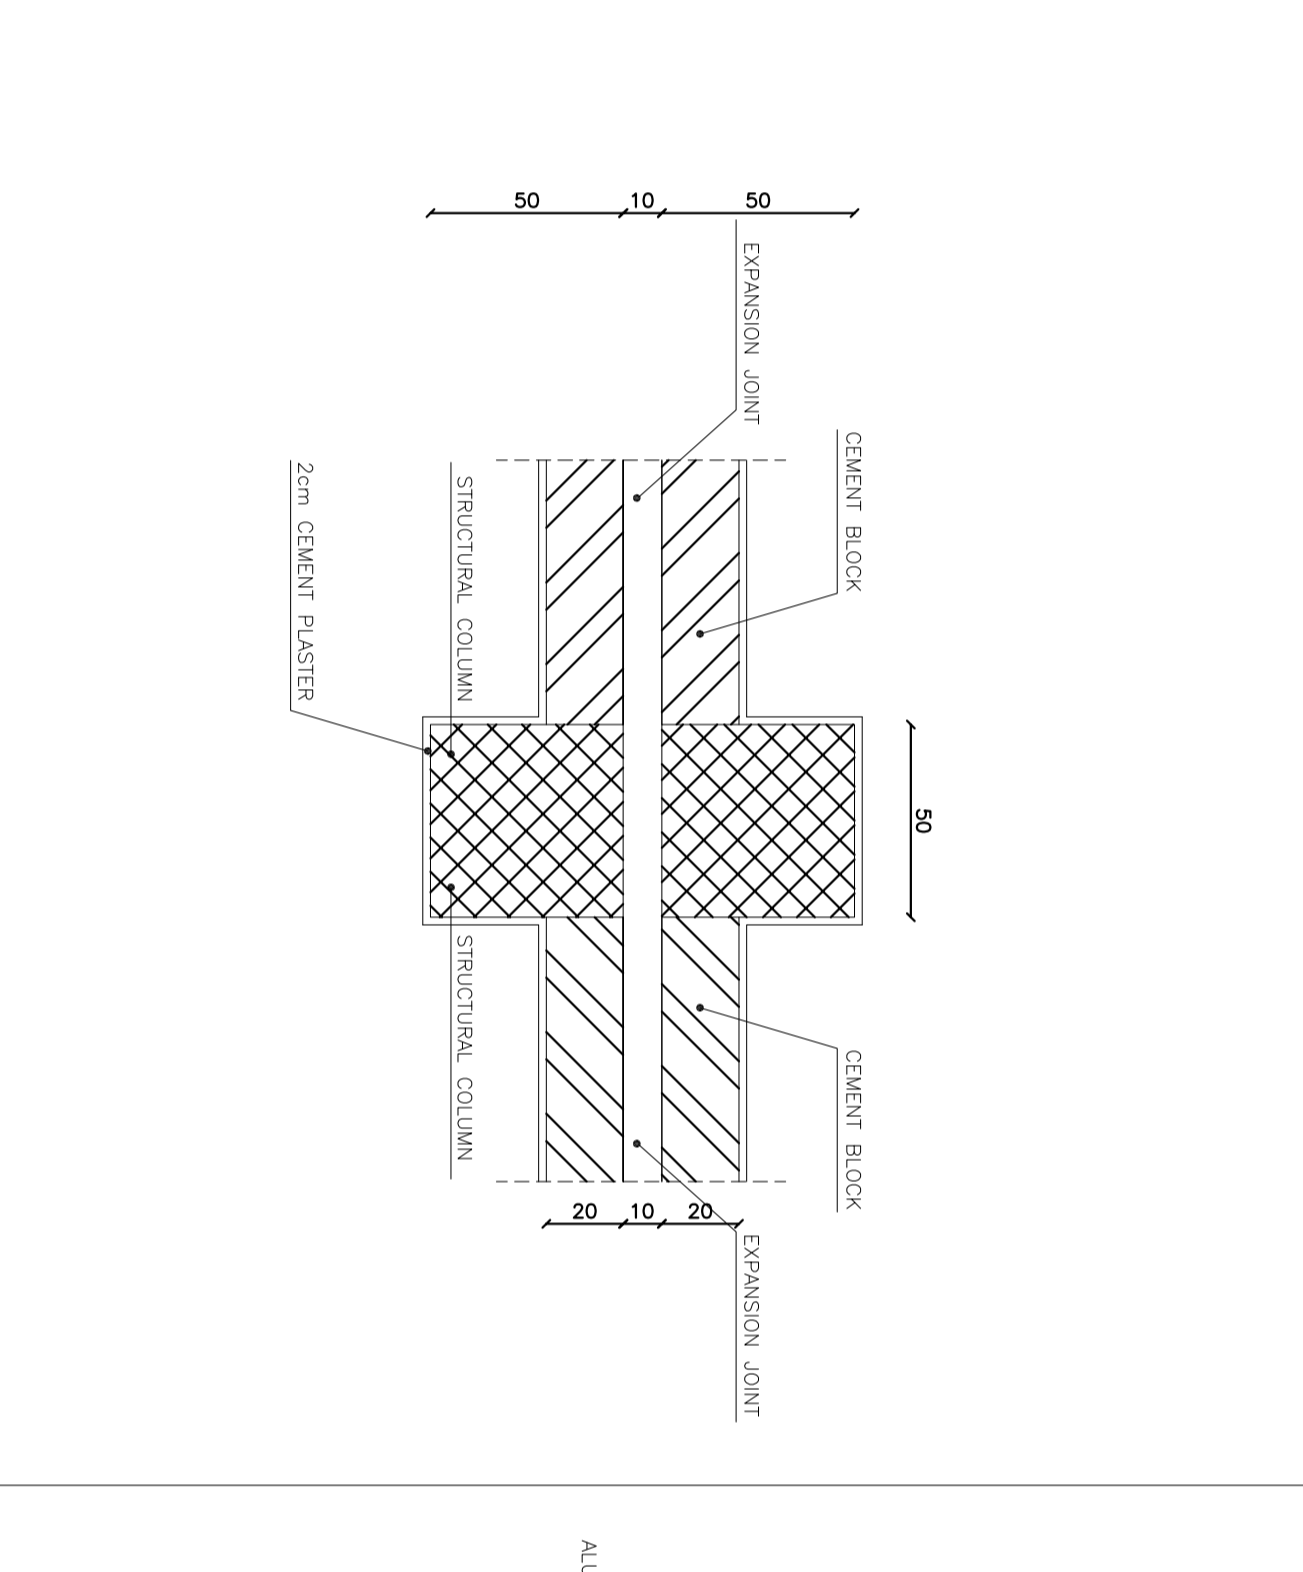


D13 SCALE 1/20

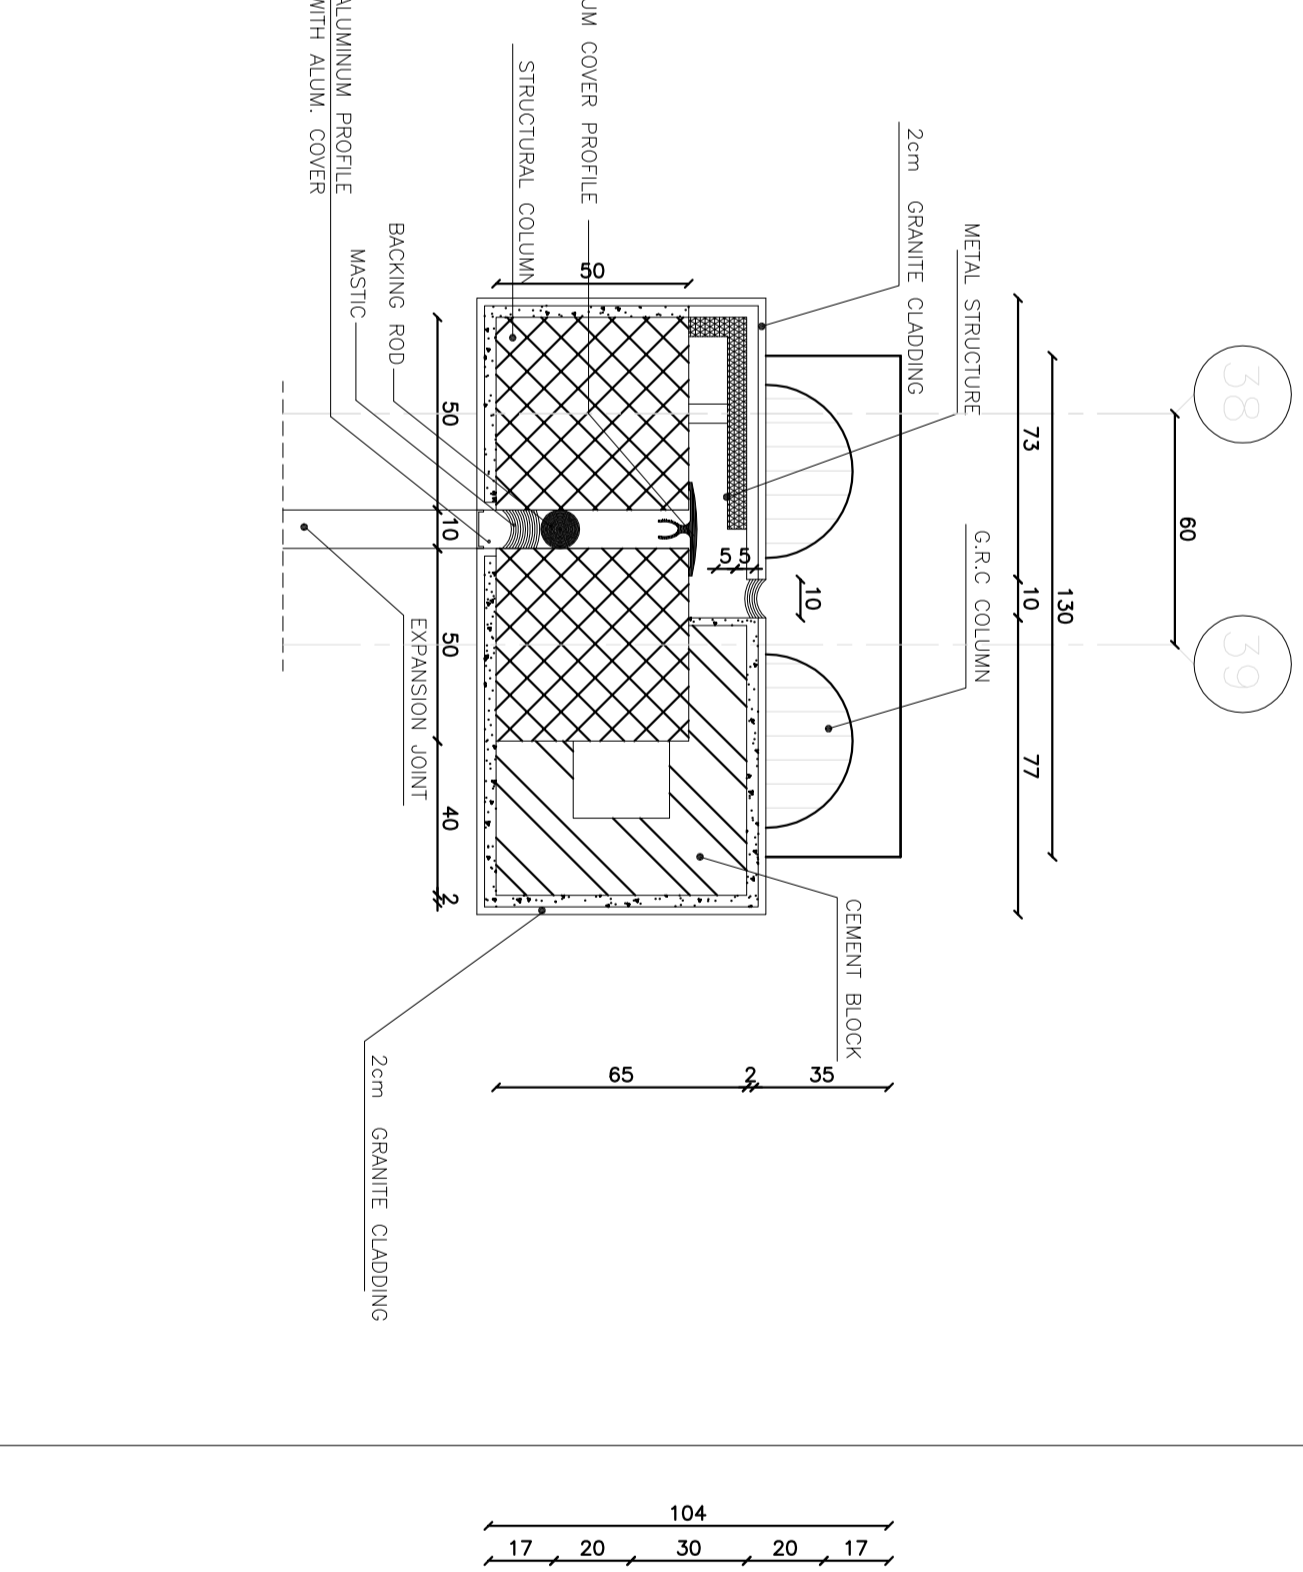


D14 SCALE 1/20

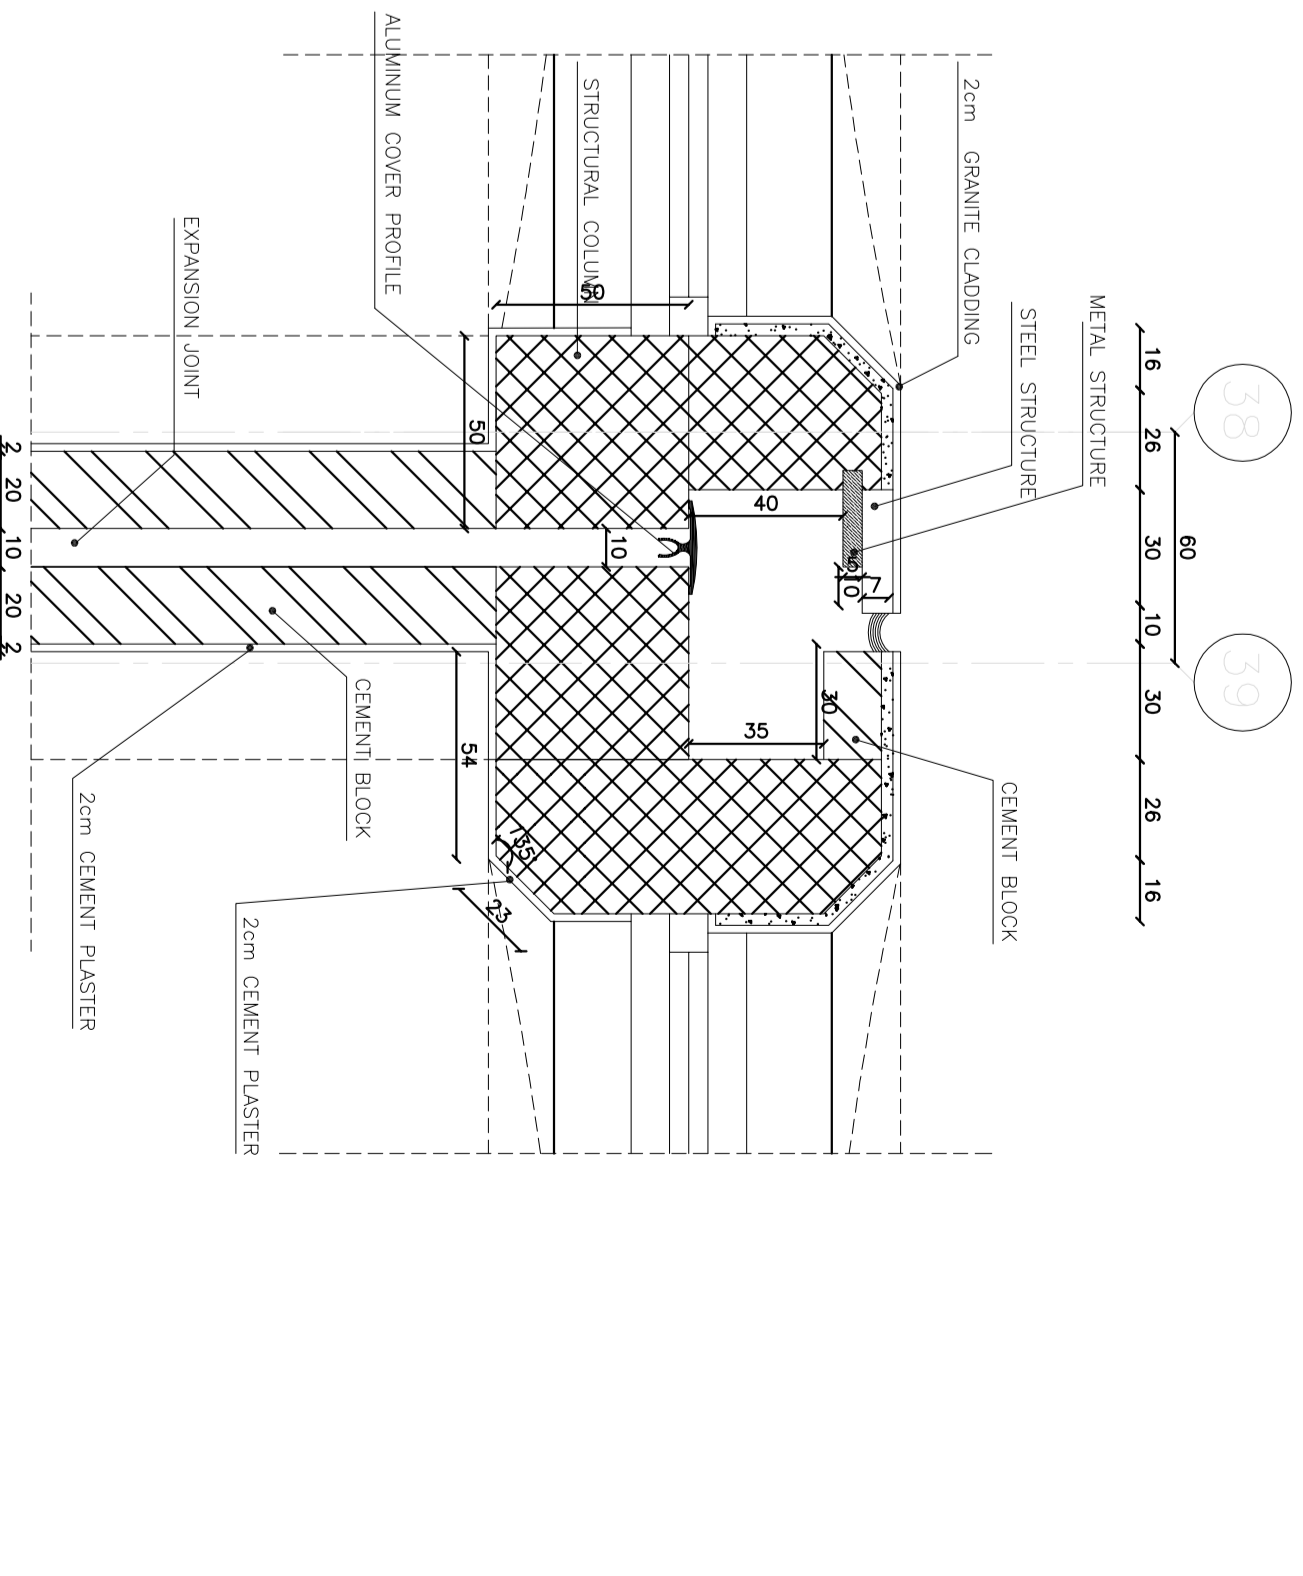


D15 SCALE 1/20

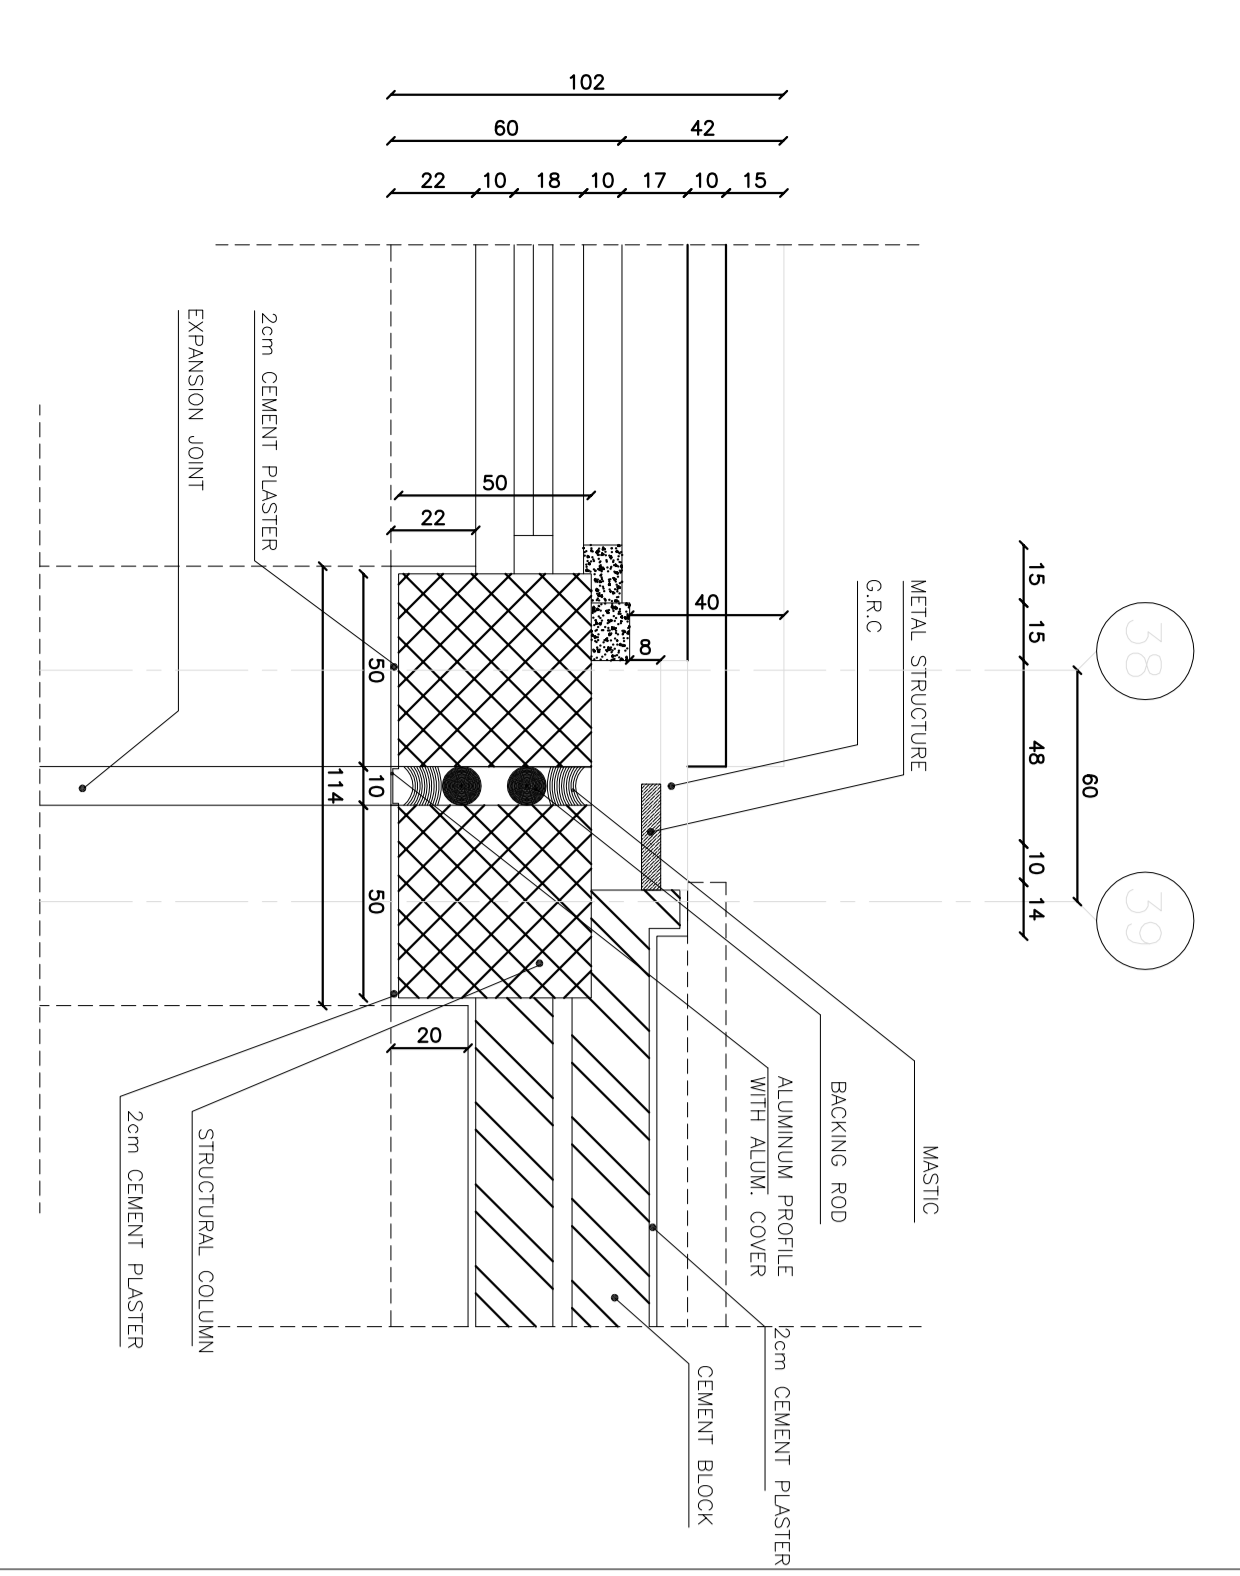


D16 SCALE 1/20

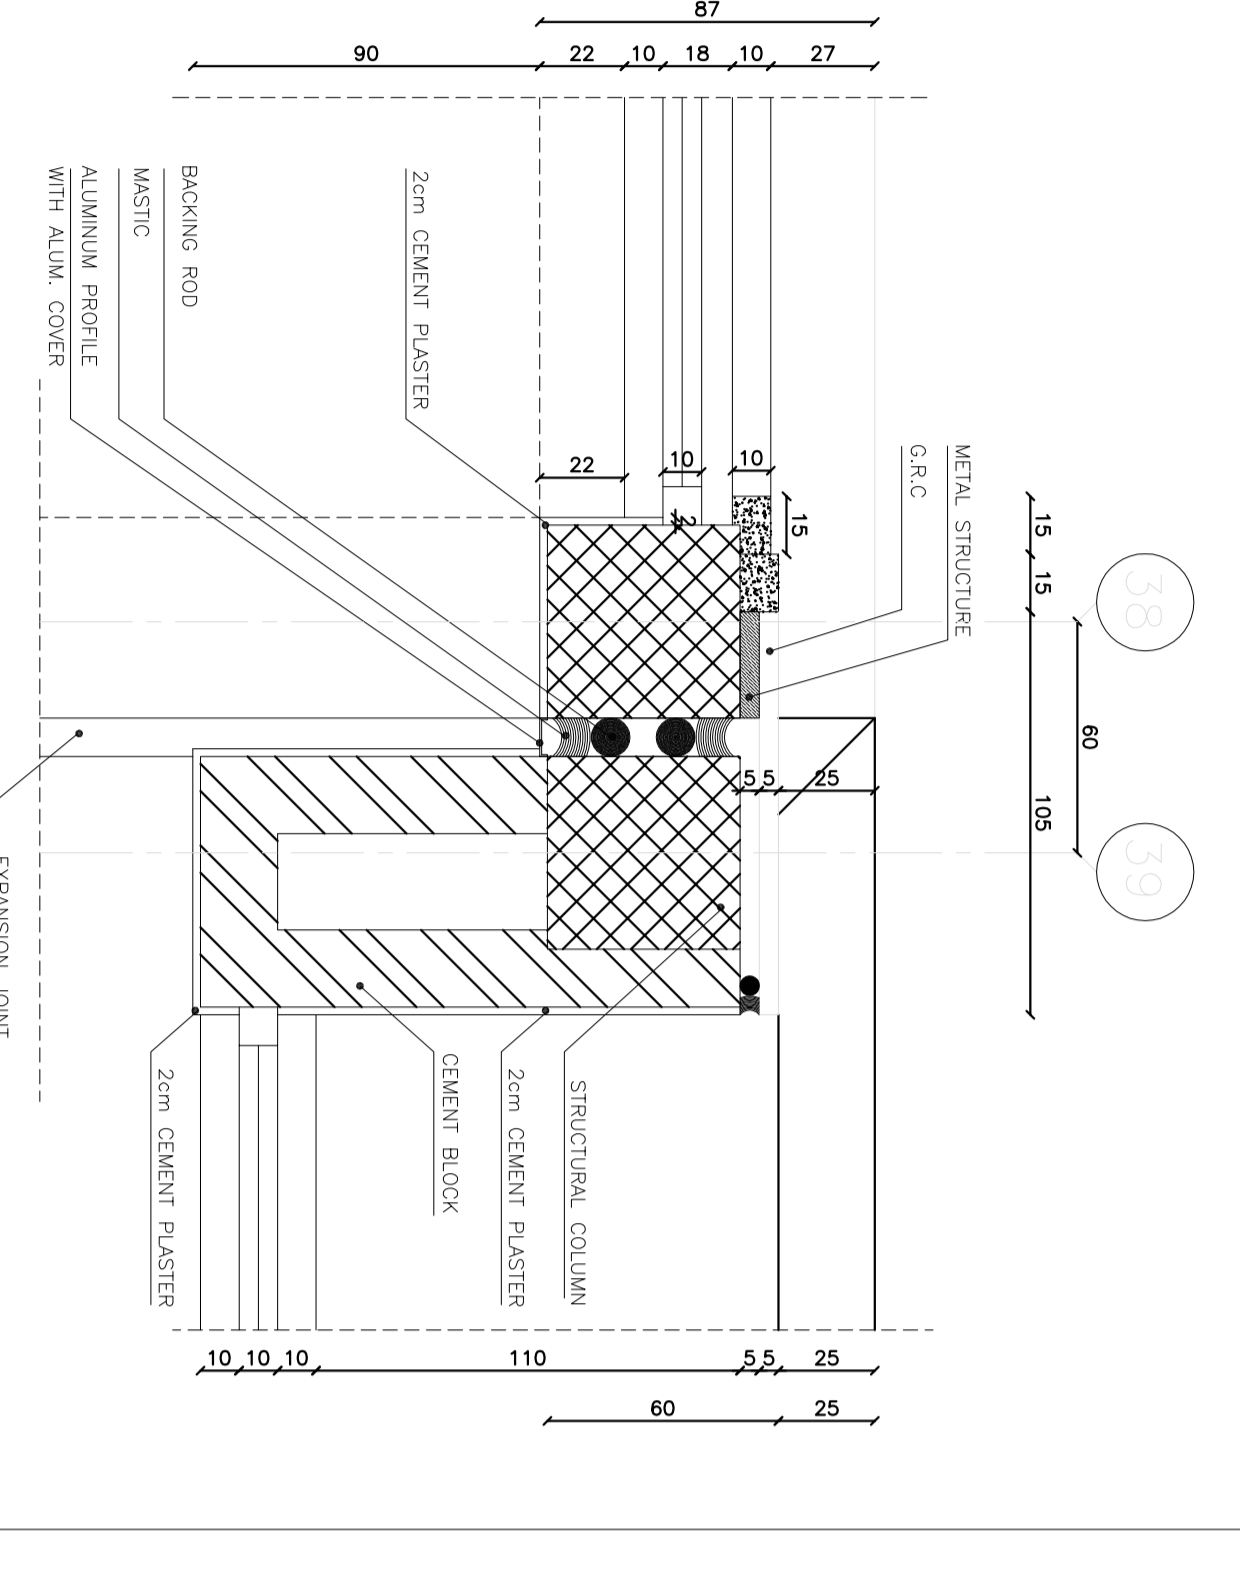


D17 SCALE 1/20

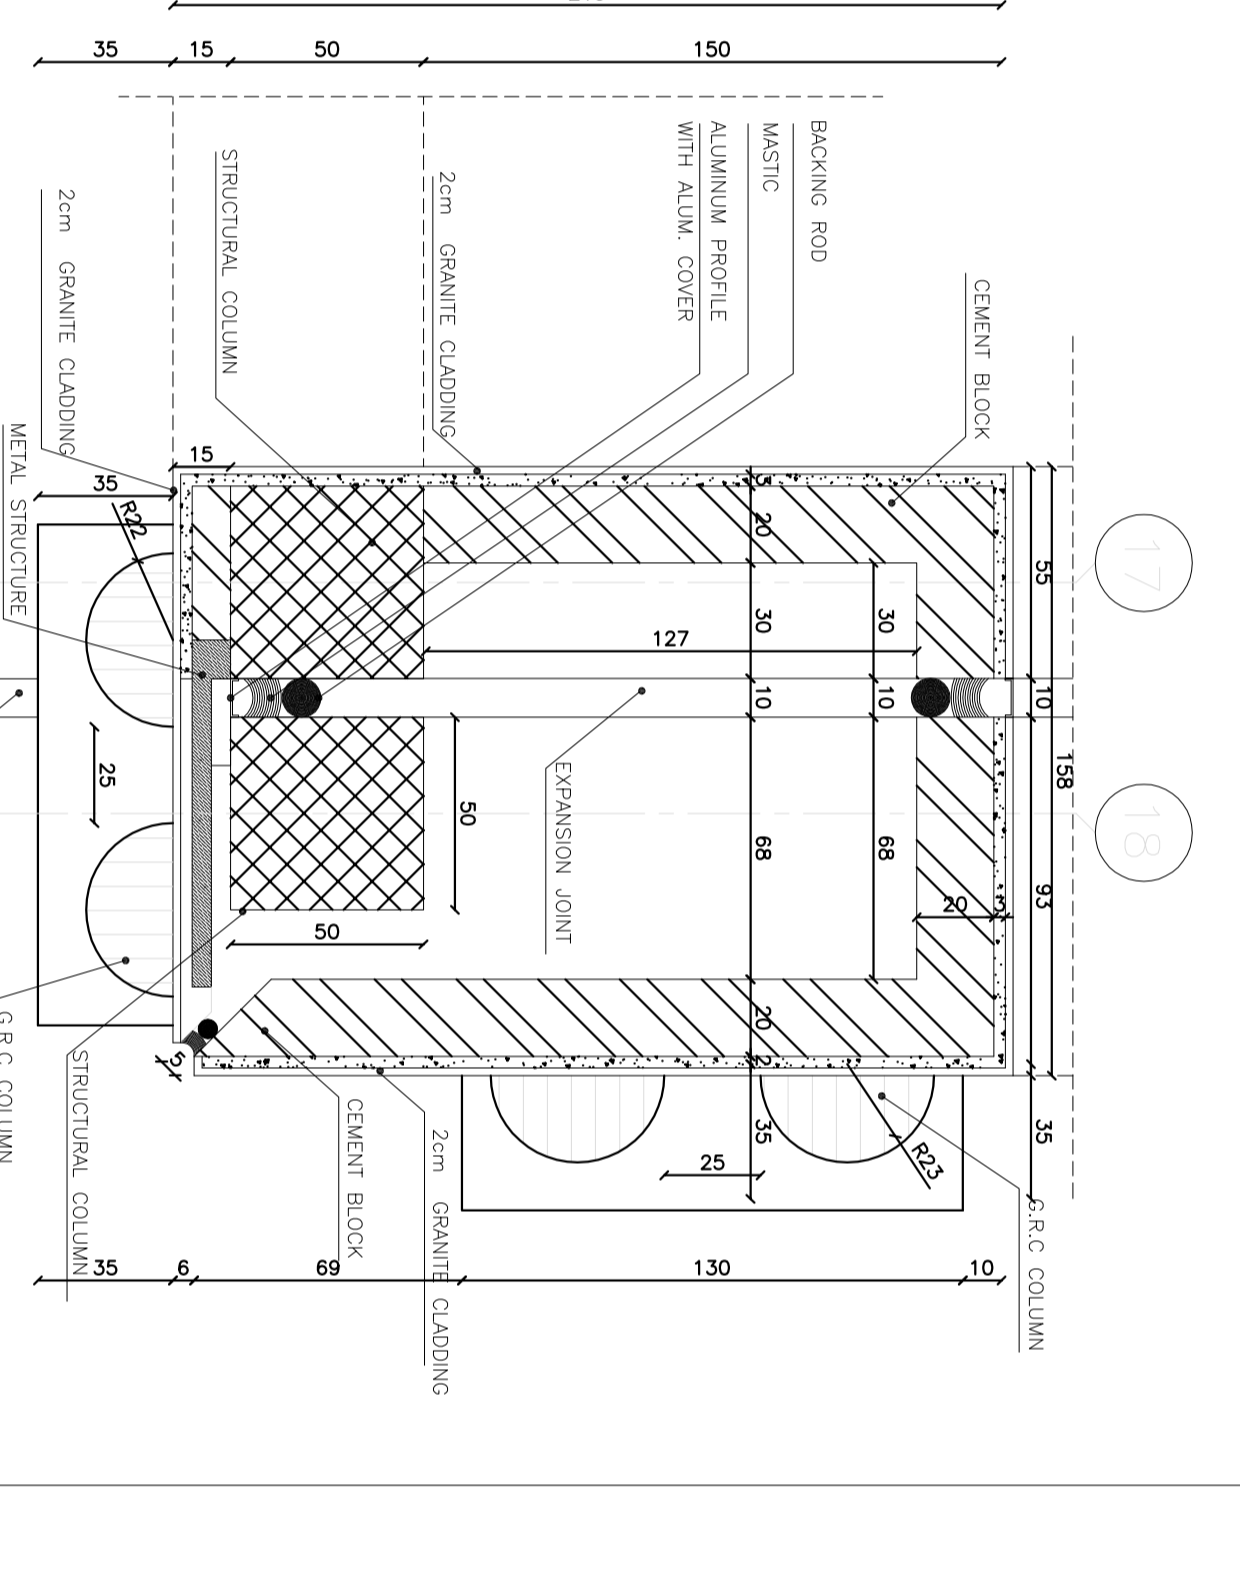


D18 SCALE 1/20

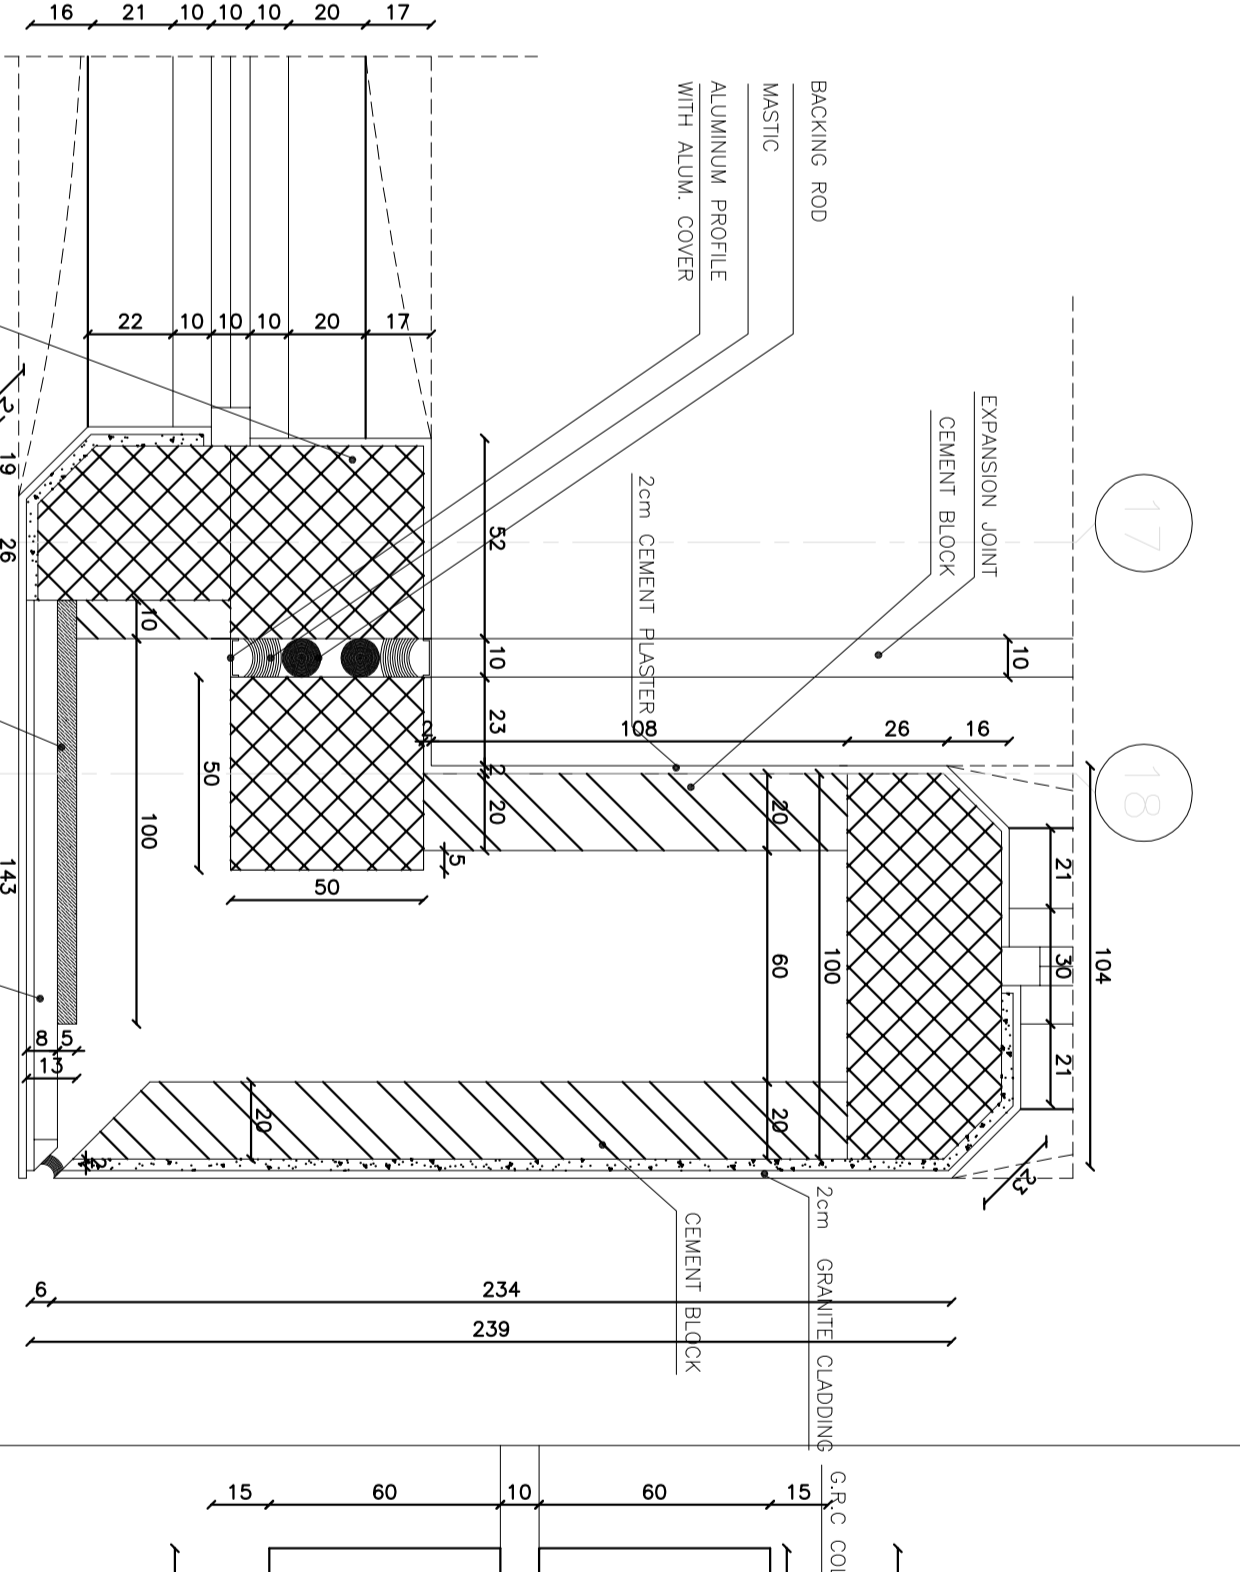

D19 SCALE 1/20

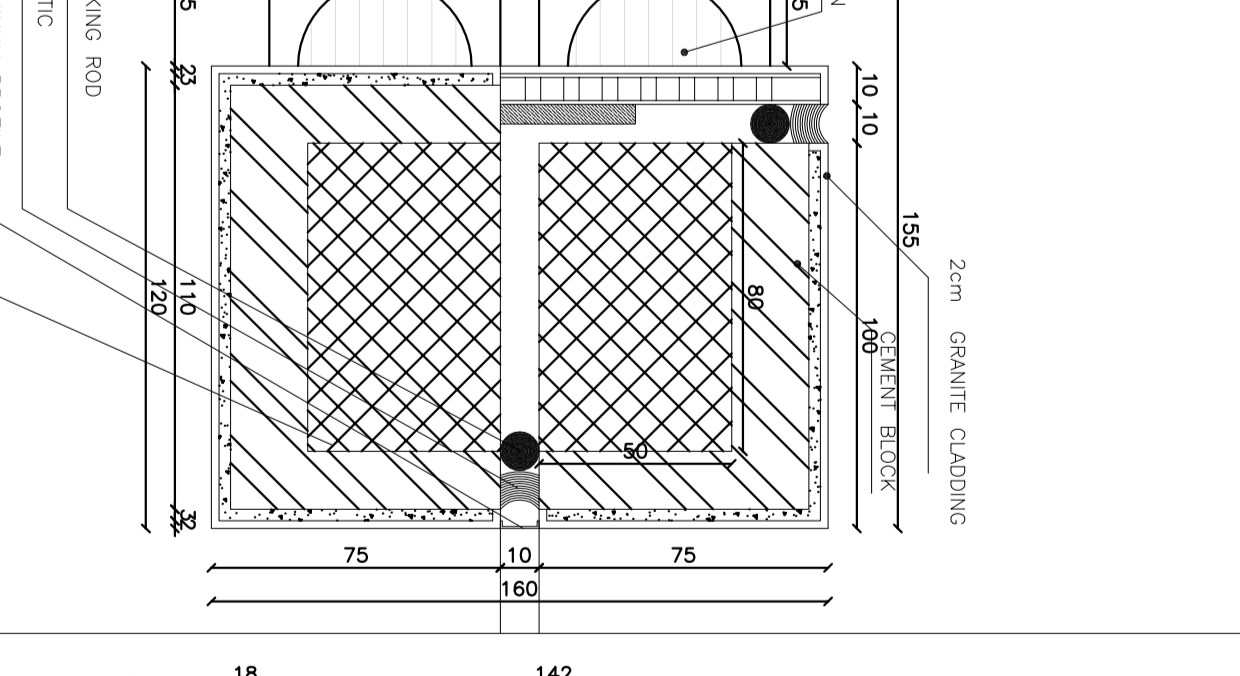

D20a SCALE 1/20

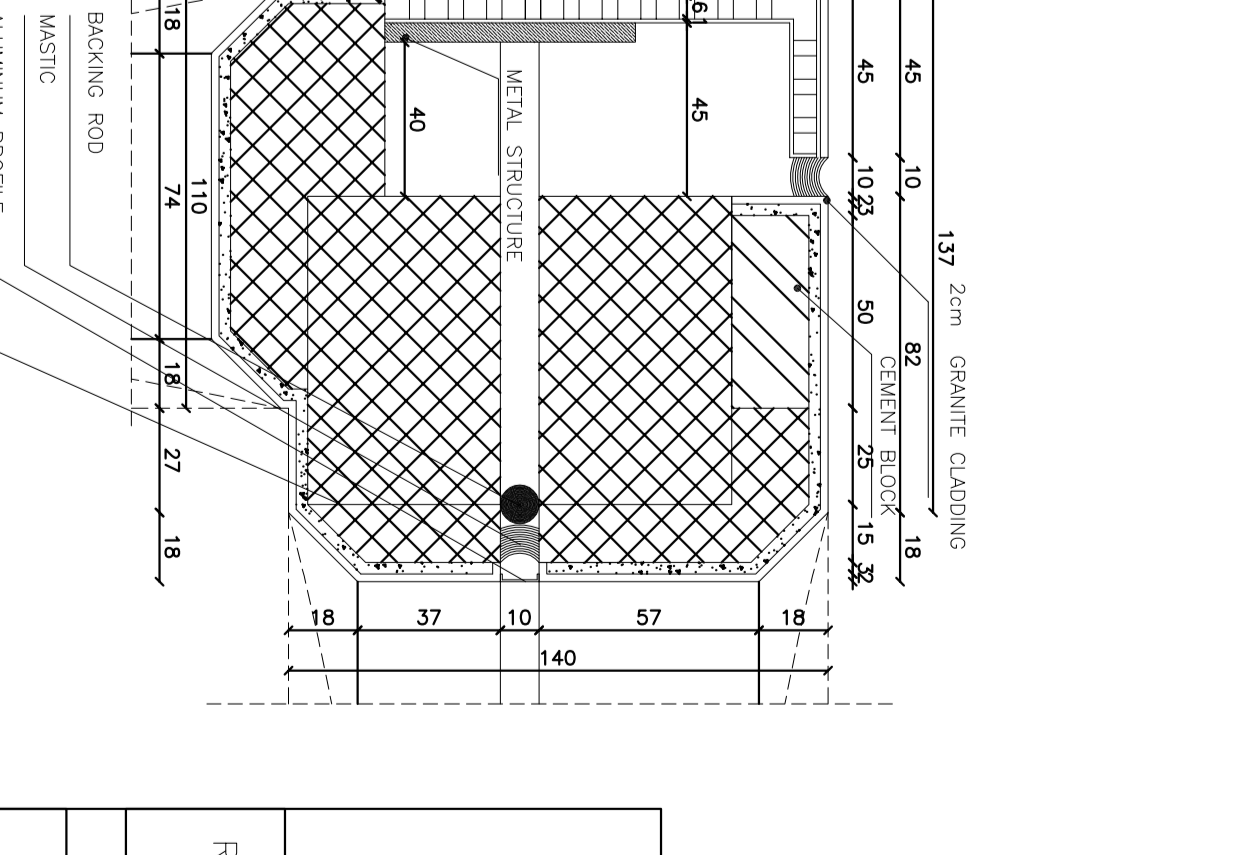

D20b SCALE 1/20

R. CONCRETE COLUMNS DETAILS	1/2
A12005	
A12005	
drawn : SHCI	